


Note: this drawing is outside  
the scope of BRANZ  
Appraisal ?????? (2015)

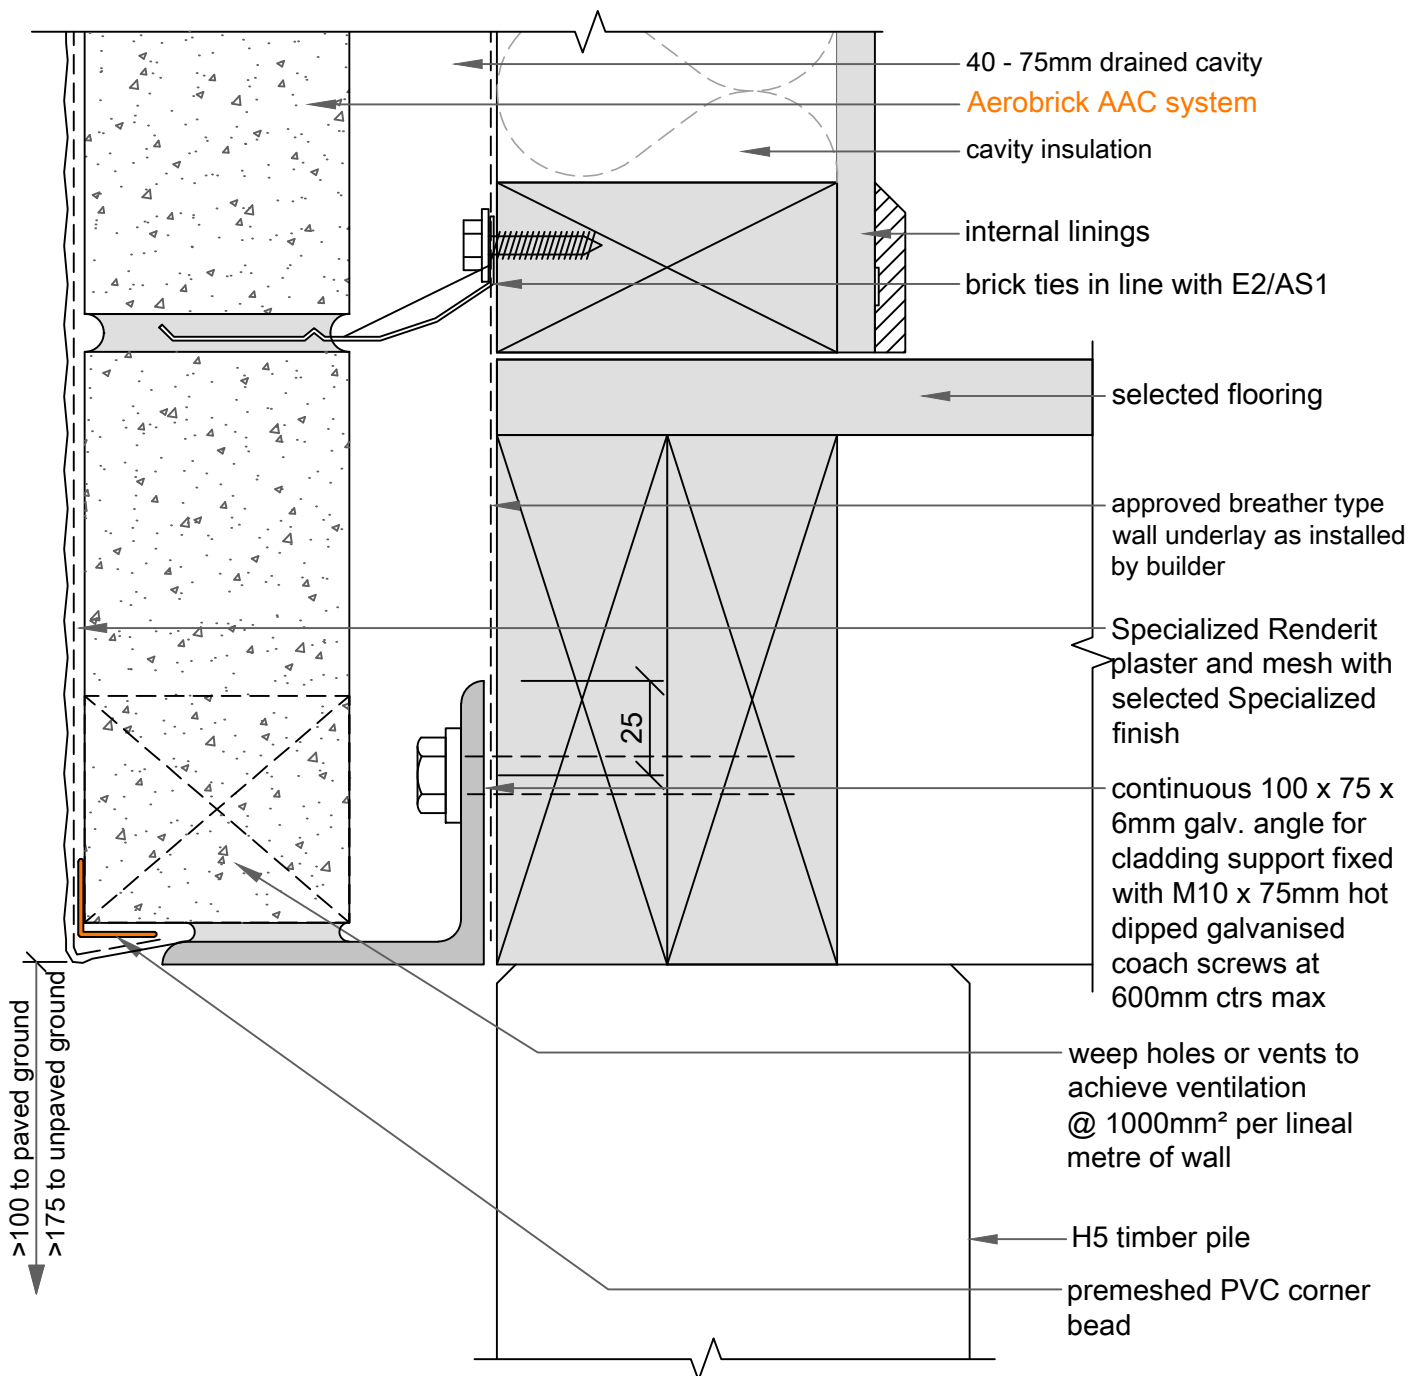

**07B**

SCALE: 1:2

**Wall / Floor: TIMBER SUBFLOOR**

**AEROBRICK AAC**