


note: if parapet wall top is wider than 300mm - it must have a minimum slope of 30°

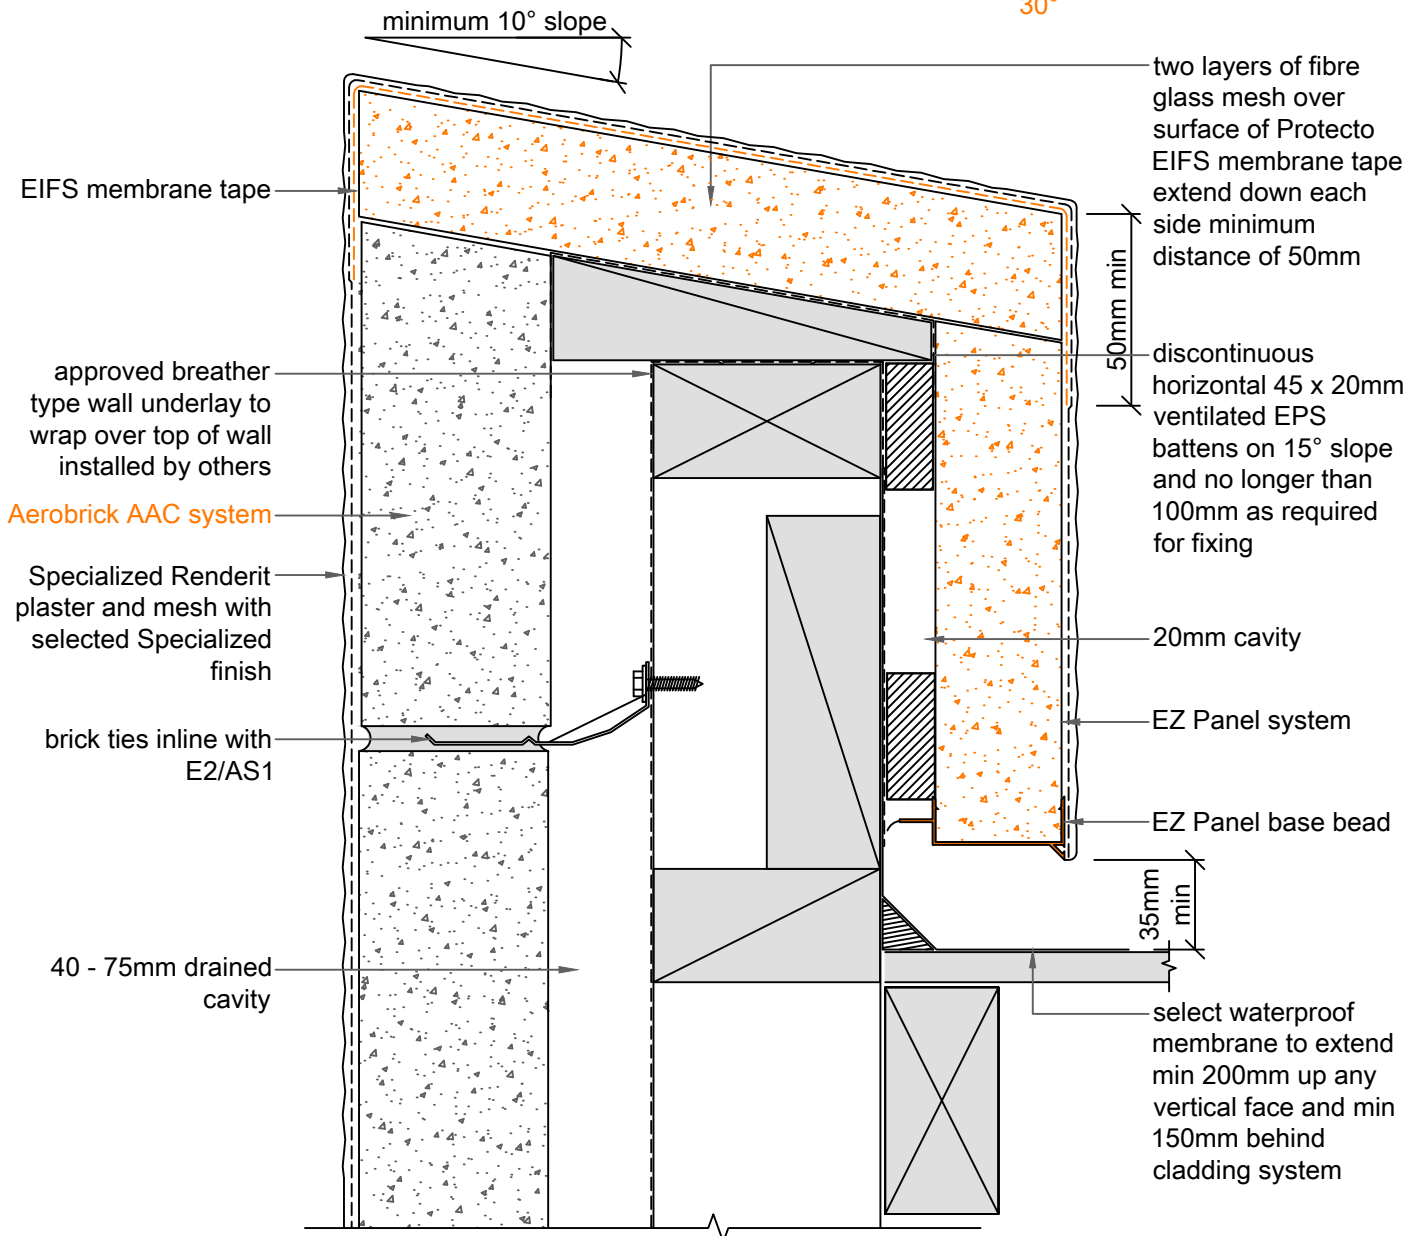

note: if roof is being used as an internal gutter the cladding must be a minimum of 100mm above the membrane surface

**12C**

SCALE: 1:3

**Wall: Parapet - EIFS WEDGE**

**AEROBRICK AAC**