


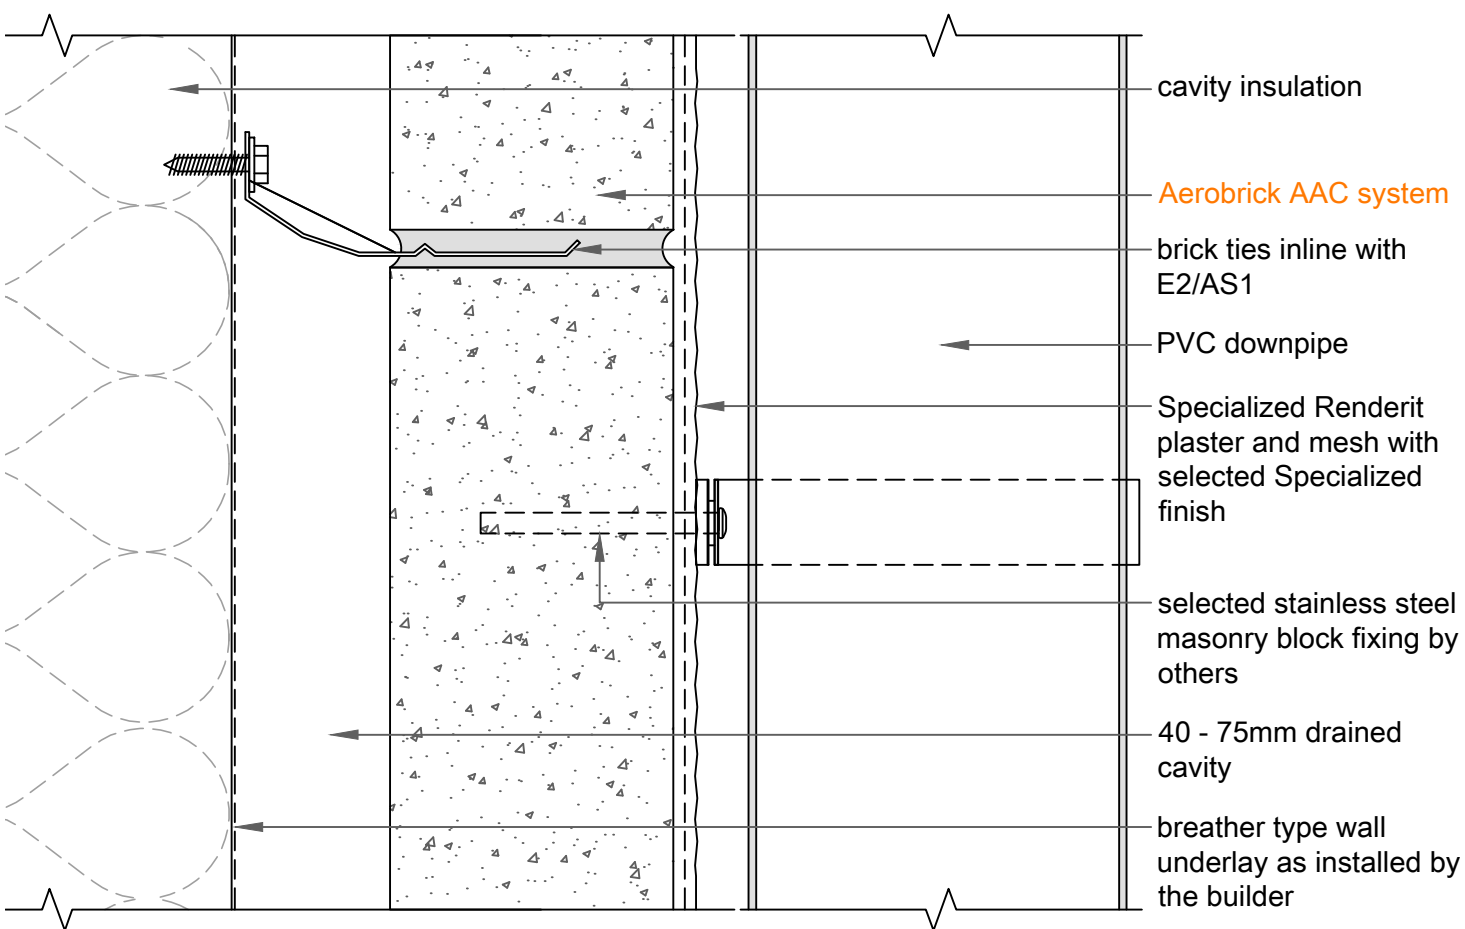

19B

SCALE: 1:2

Wall: Fixing - ATTACHMENTS < 5KG

AEROBRICK AAC