


note: the Aerobrick AAC system must be installed and painted prior to proprietary artificial stone cladding being applied

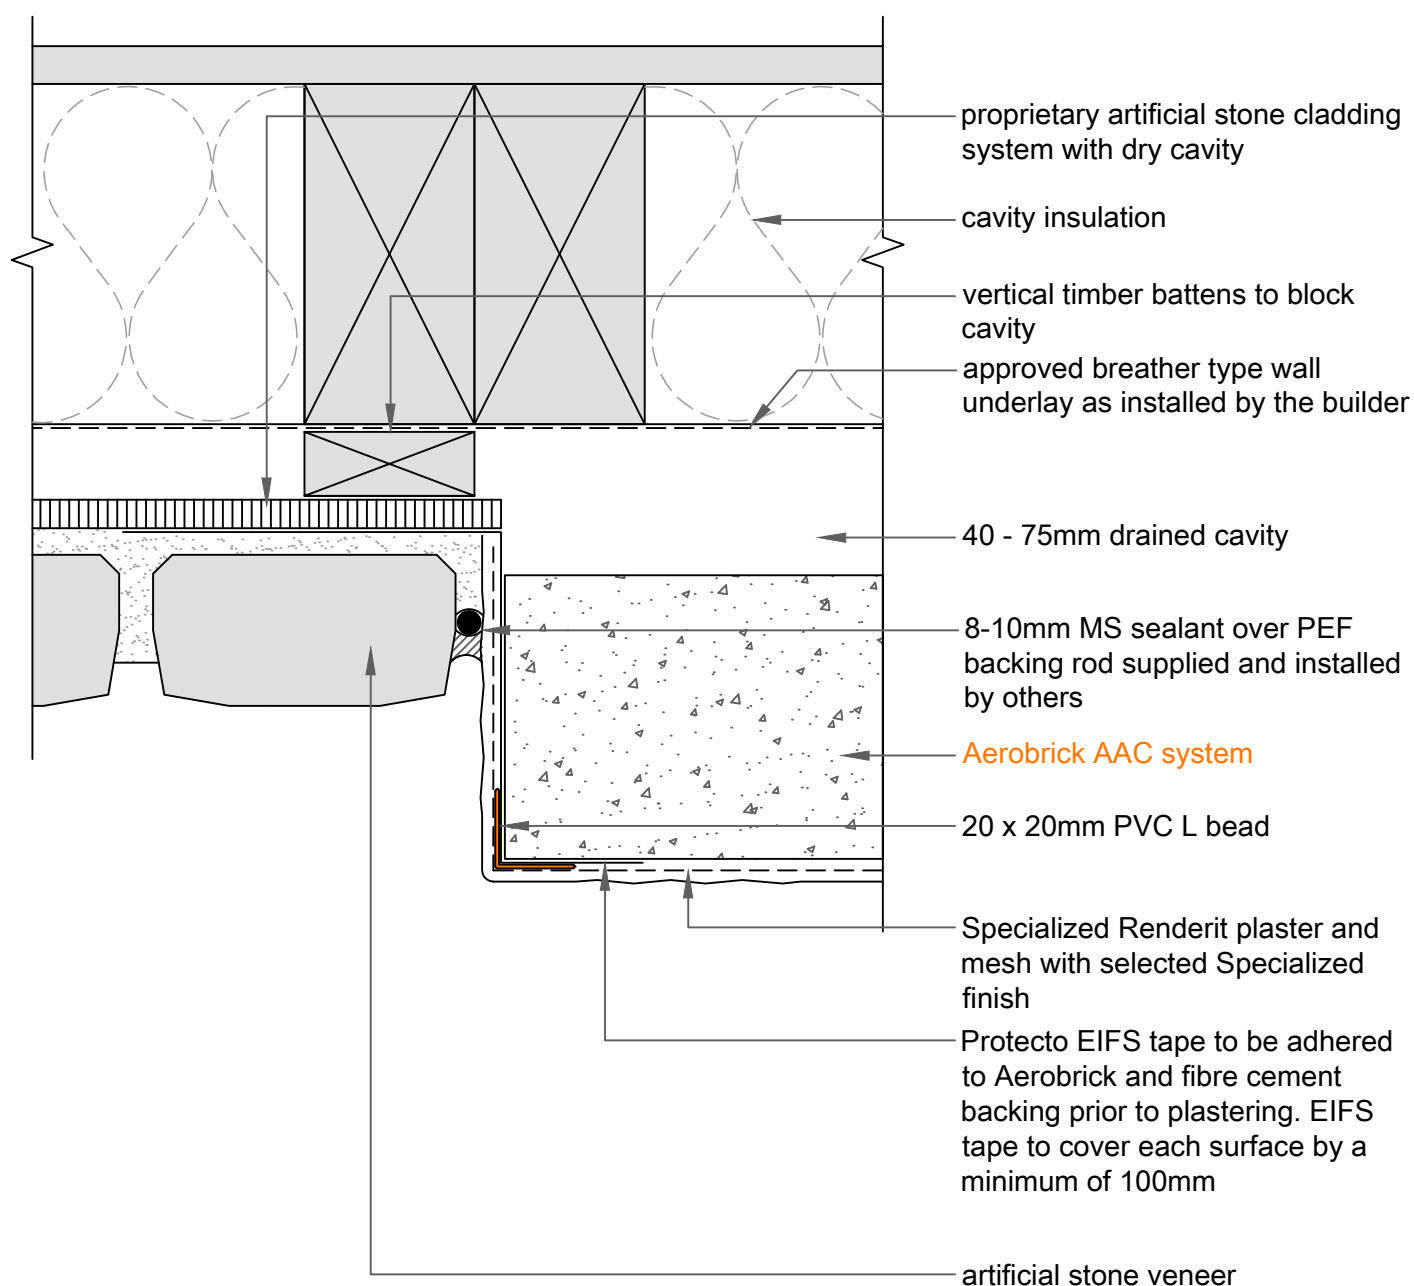

17G

SCALE: 1:2

Wall: Vertical Joint - ARTIFICIAL STONES/TILES

AEROBRICK AAC