


Note: this drawing is outside
the scope of BRANZ
Appraisal ?????? (2015)

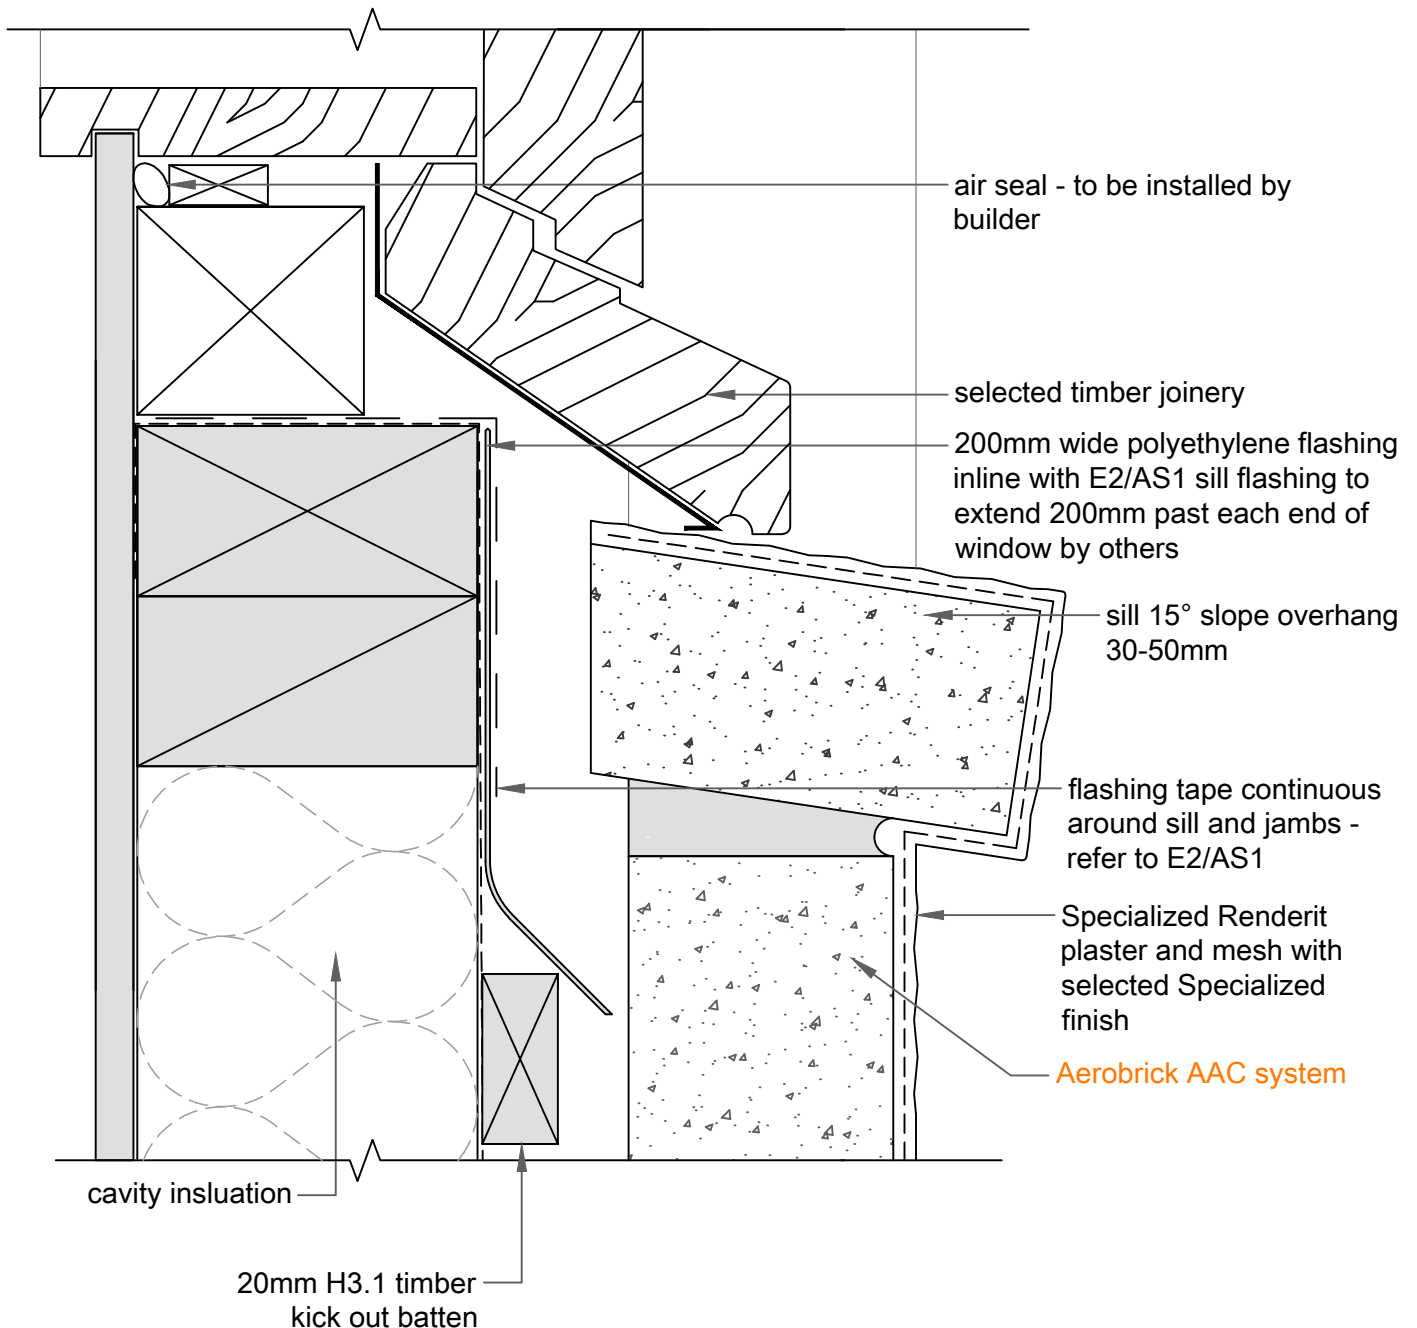

04C

SCALE: 1:2

Window Sill: TIMBER JOINERY

AEROBRICK AAC