


BRANZ Appraised
Appraisal No.510 [2013]

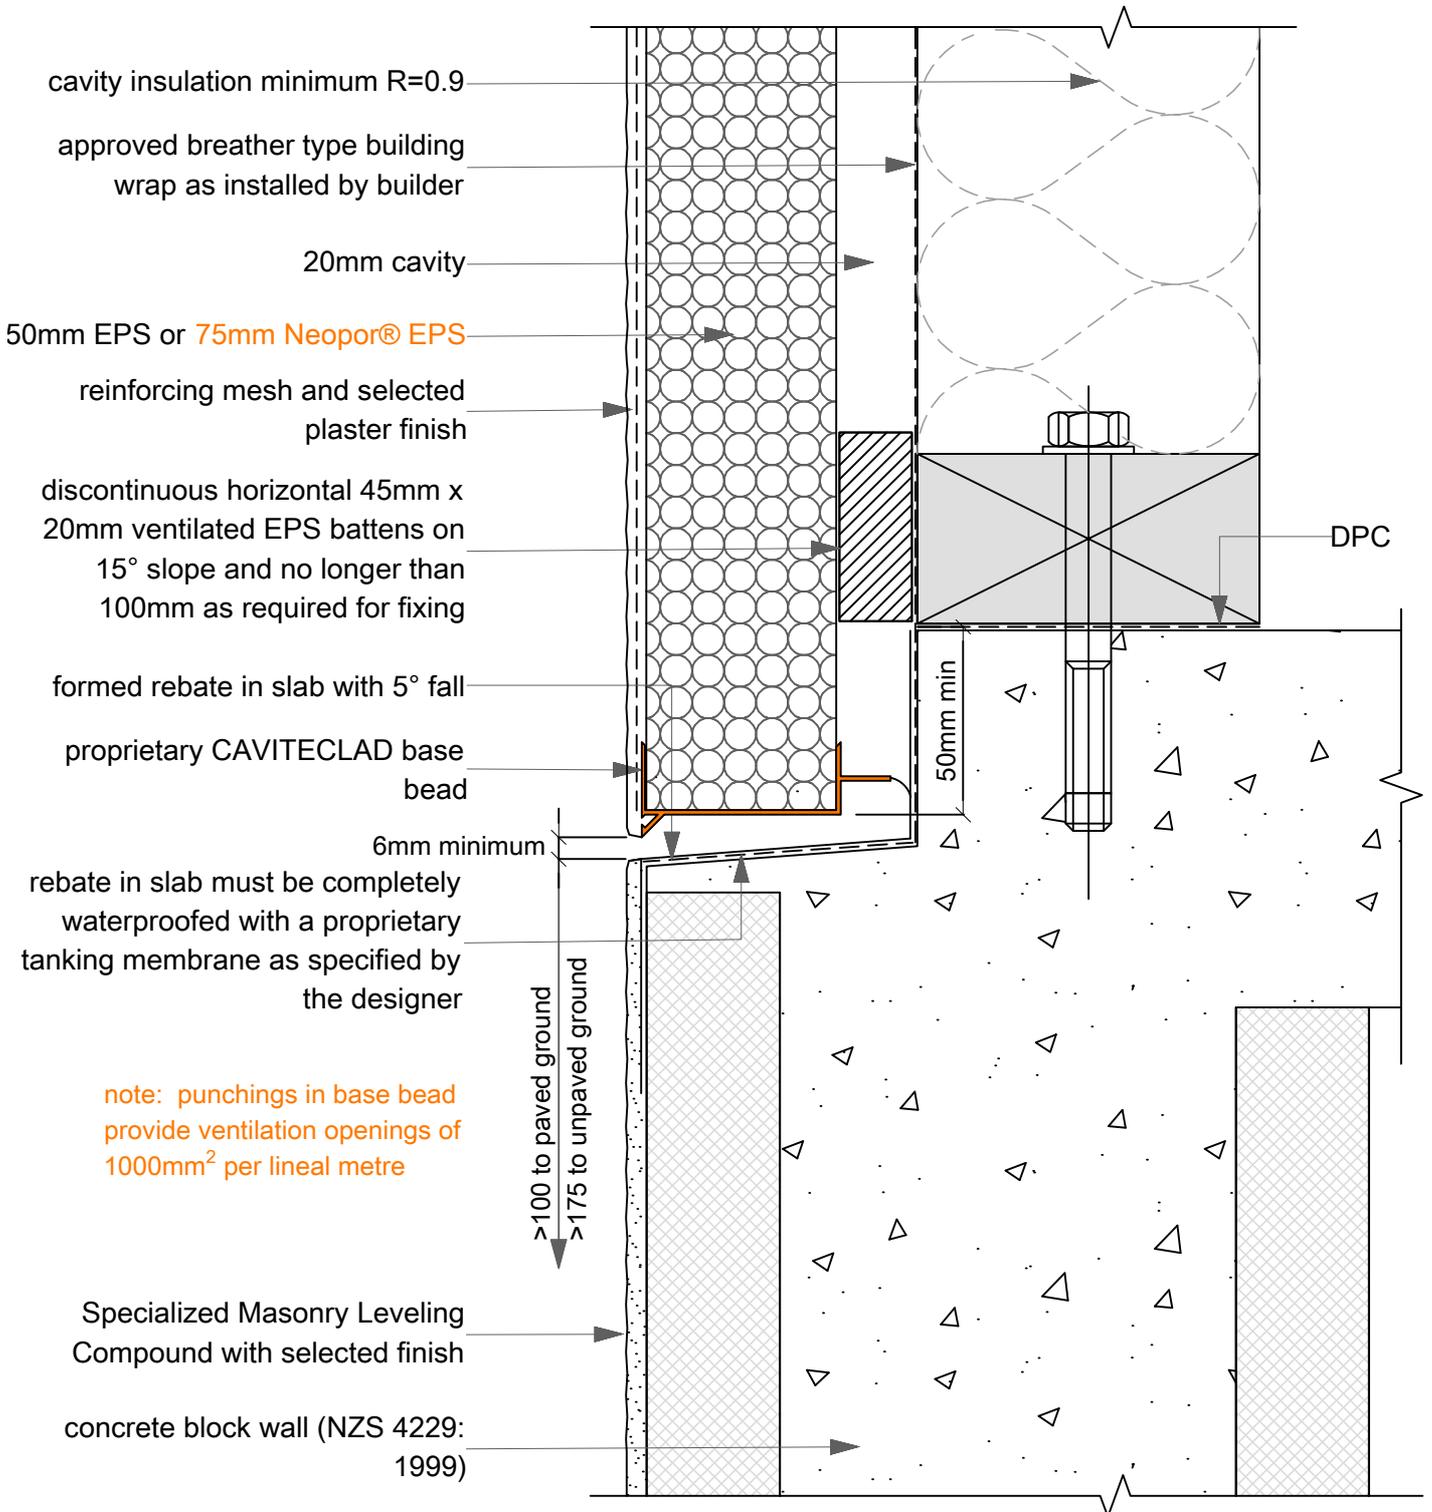

06B
SCALE: 1:2

Wall / Floor: REBATED CONCRETE SLAB (Open at Base)
CAVITECLAD