


BRANZ Appraised
Appraisal No.510 [2013]

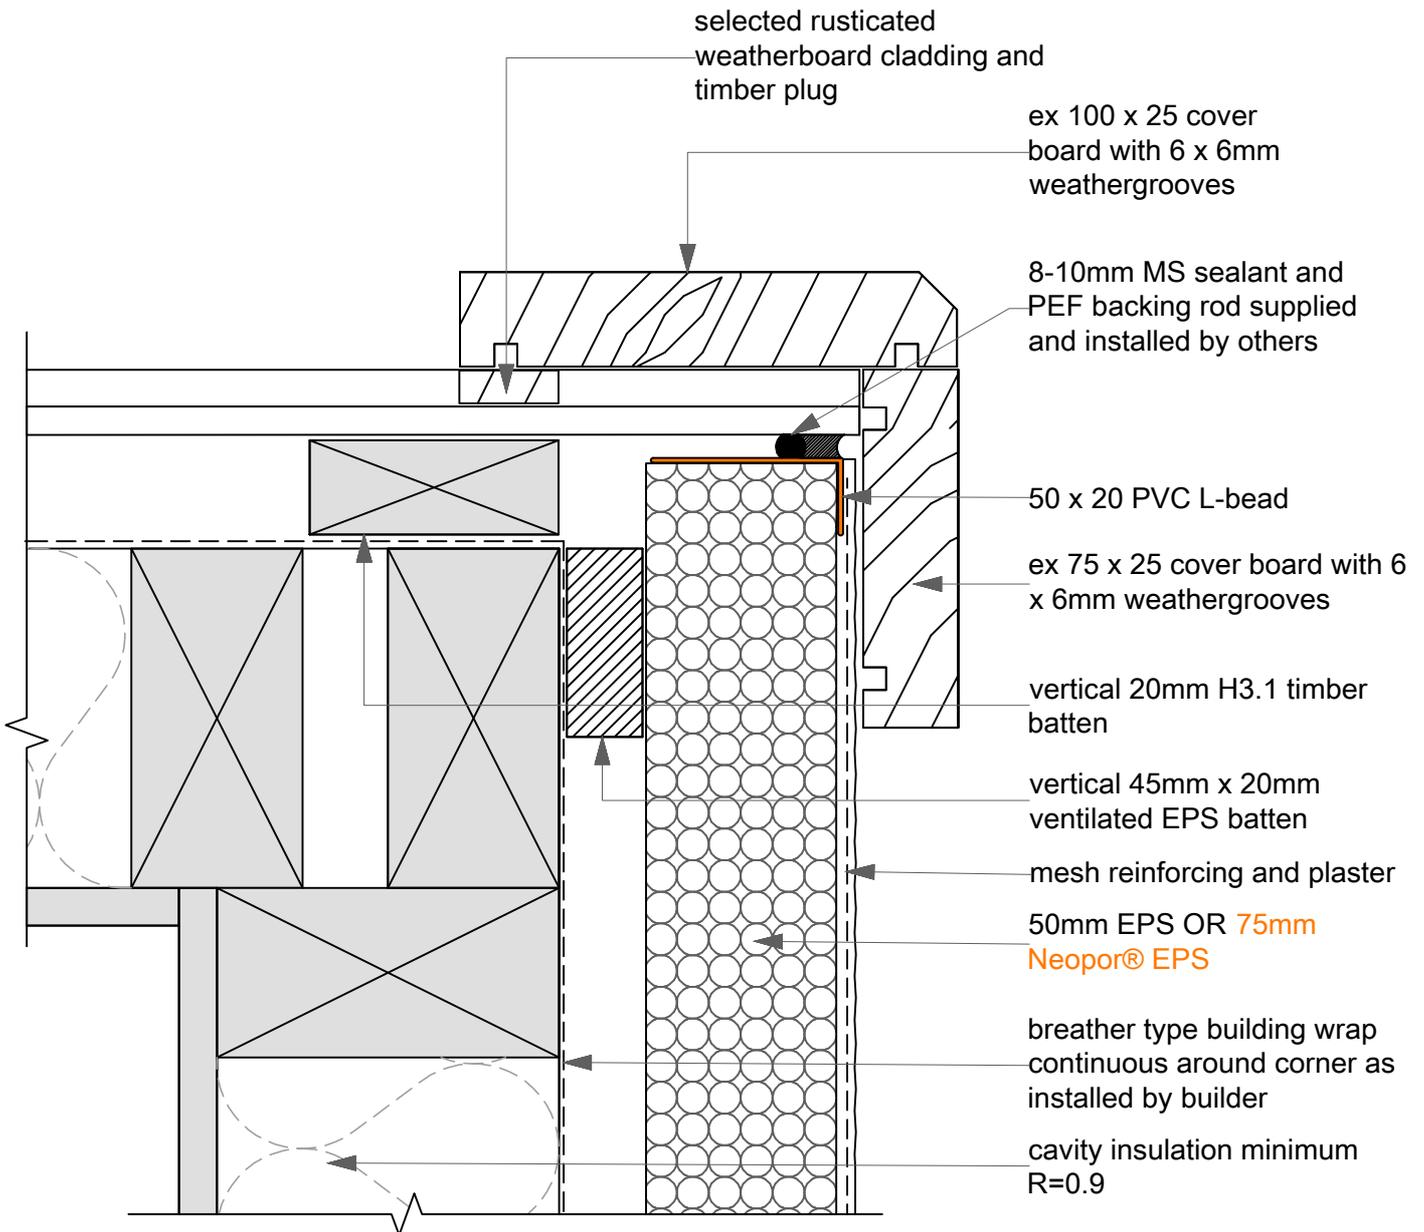

04H
SCALE: 1:2

Wall: External Corner - RUSTICATED WEATHERBOARD CAVITECLAD