


x = variable according to
windzone. Refer to NZBC
E2/AS1, Table 7

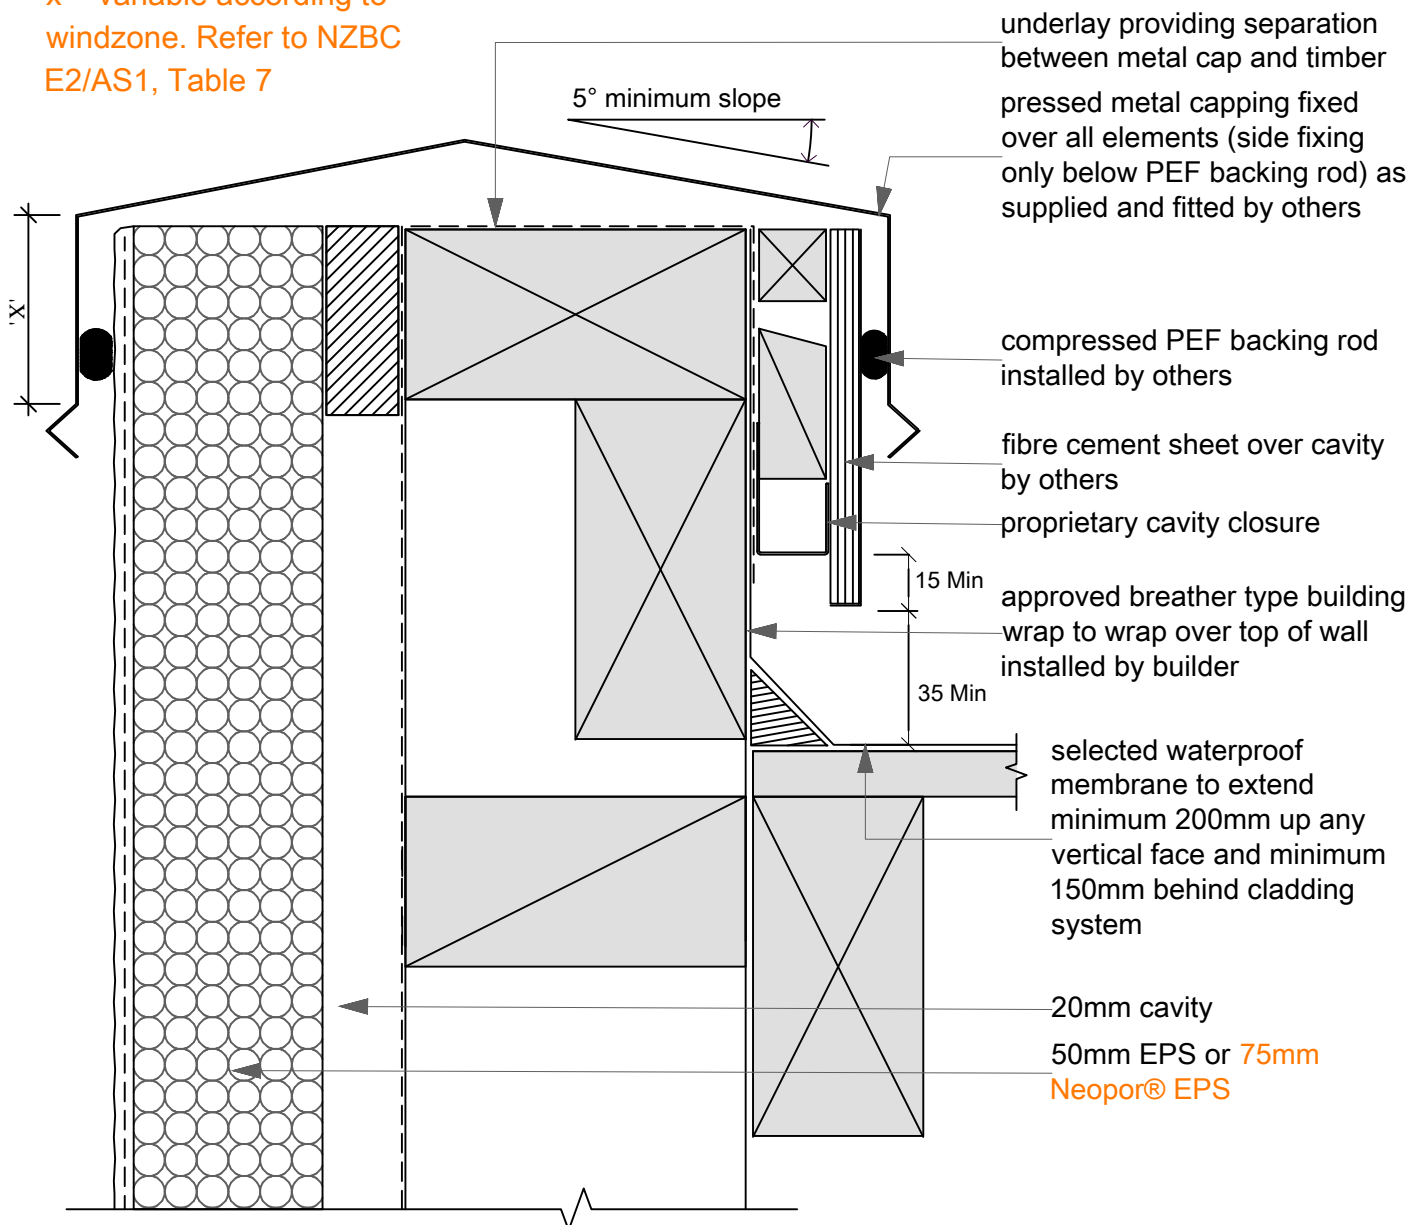

12A

SCALE: 1:2

Wall: Parapet - Metal Capping

CAVITECLAD