


note: if parapet wall top is wider than 300mm - it must have a minimum slope of 30°

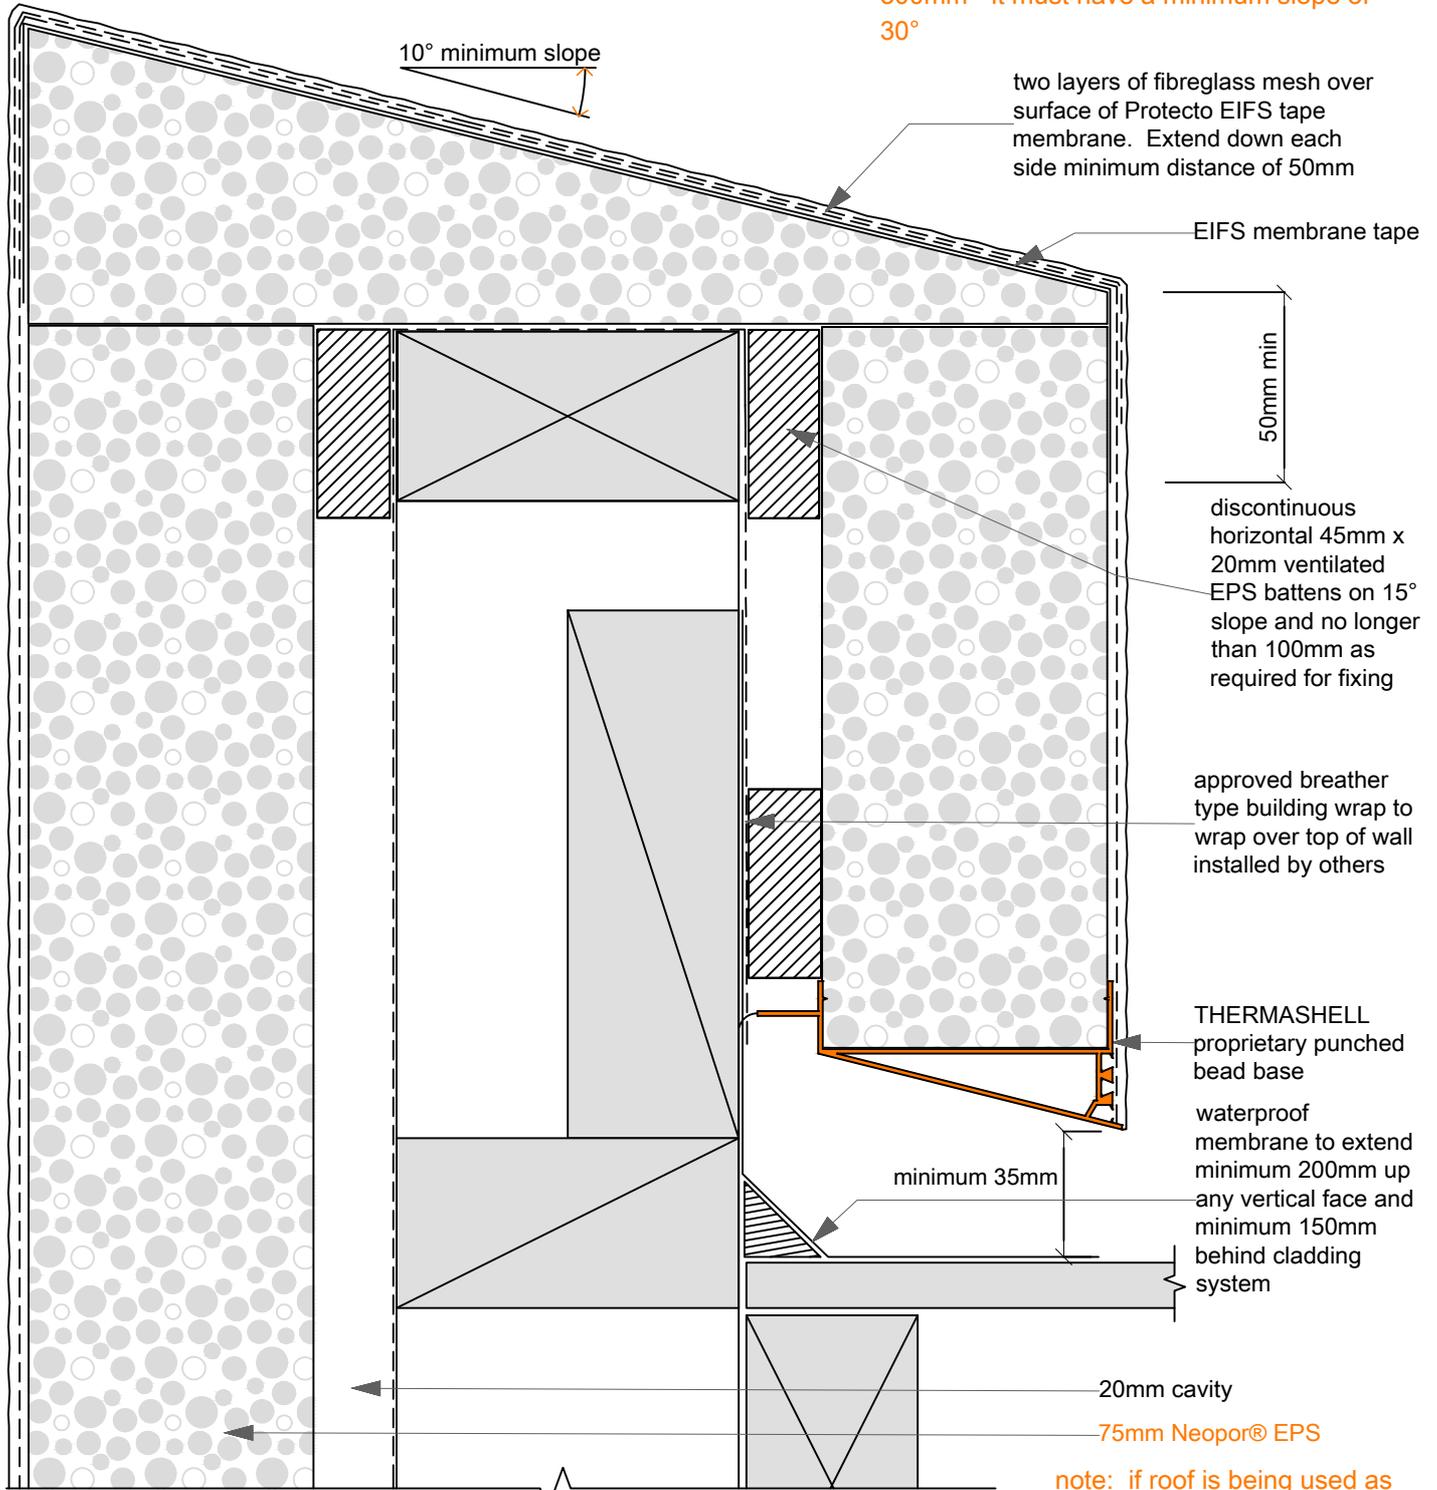

12C
SCALE: 1:2

Wall: Parapet EIFS Wedge
THERMASHELL

note: if roof is being used as an internal gutter the cladding must be a minimum of 75mm above membrane surface