


BRANZ Appraised
Appraisal No.510 [2013]

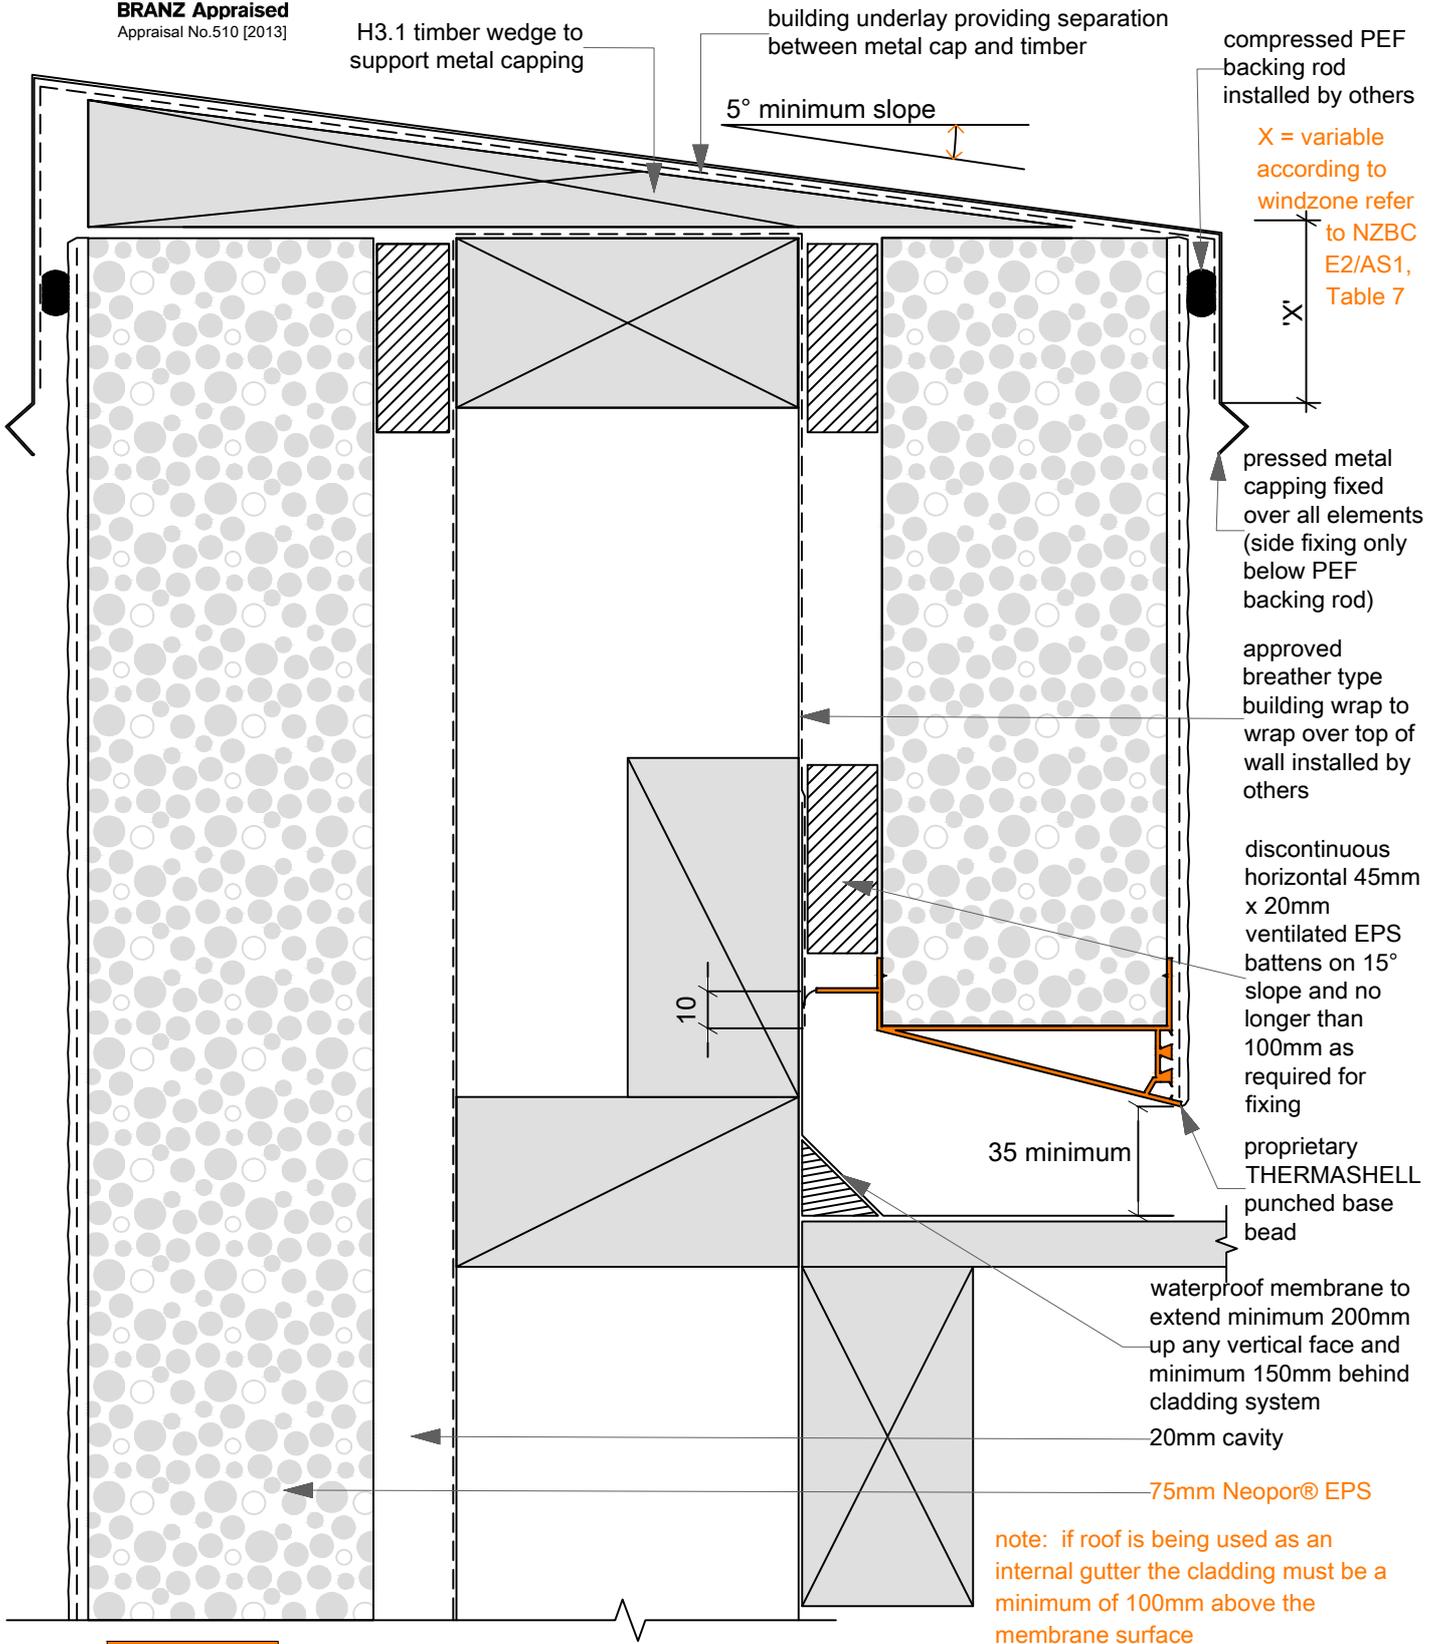

12B
SCALE: 1:2

Wall: Parapet - Timber Wedge
THERMASHELL