


BRANZ Appraised
Appraisal No.510 [2013]

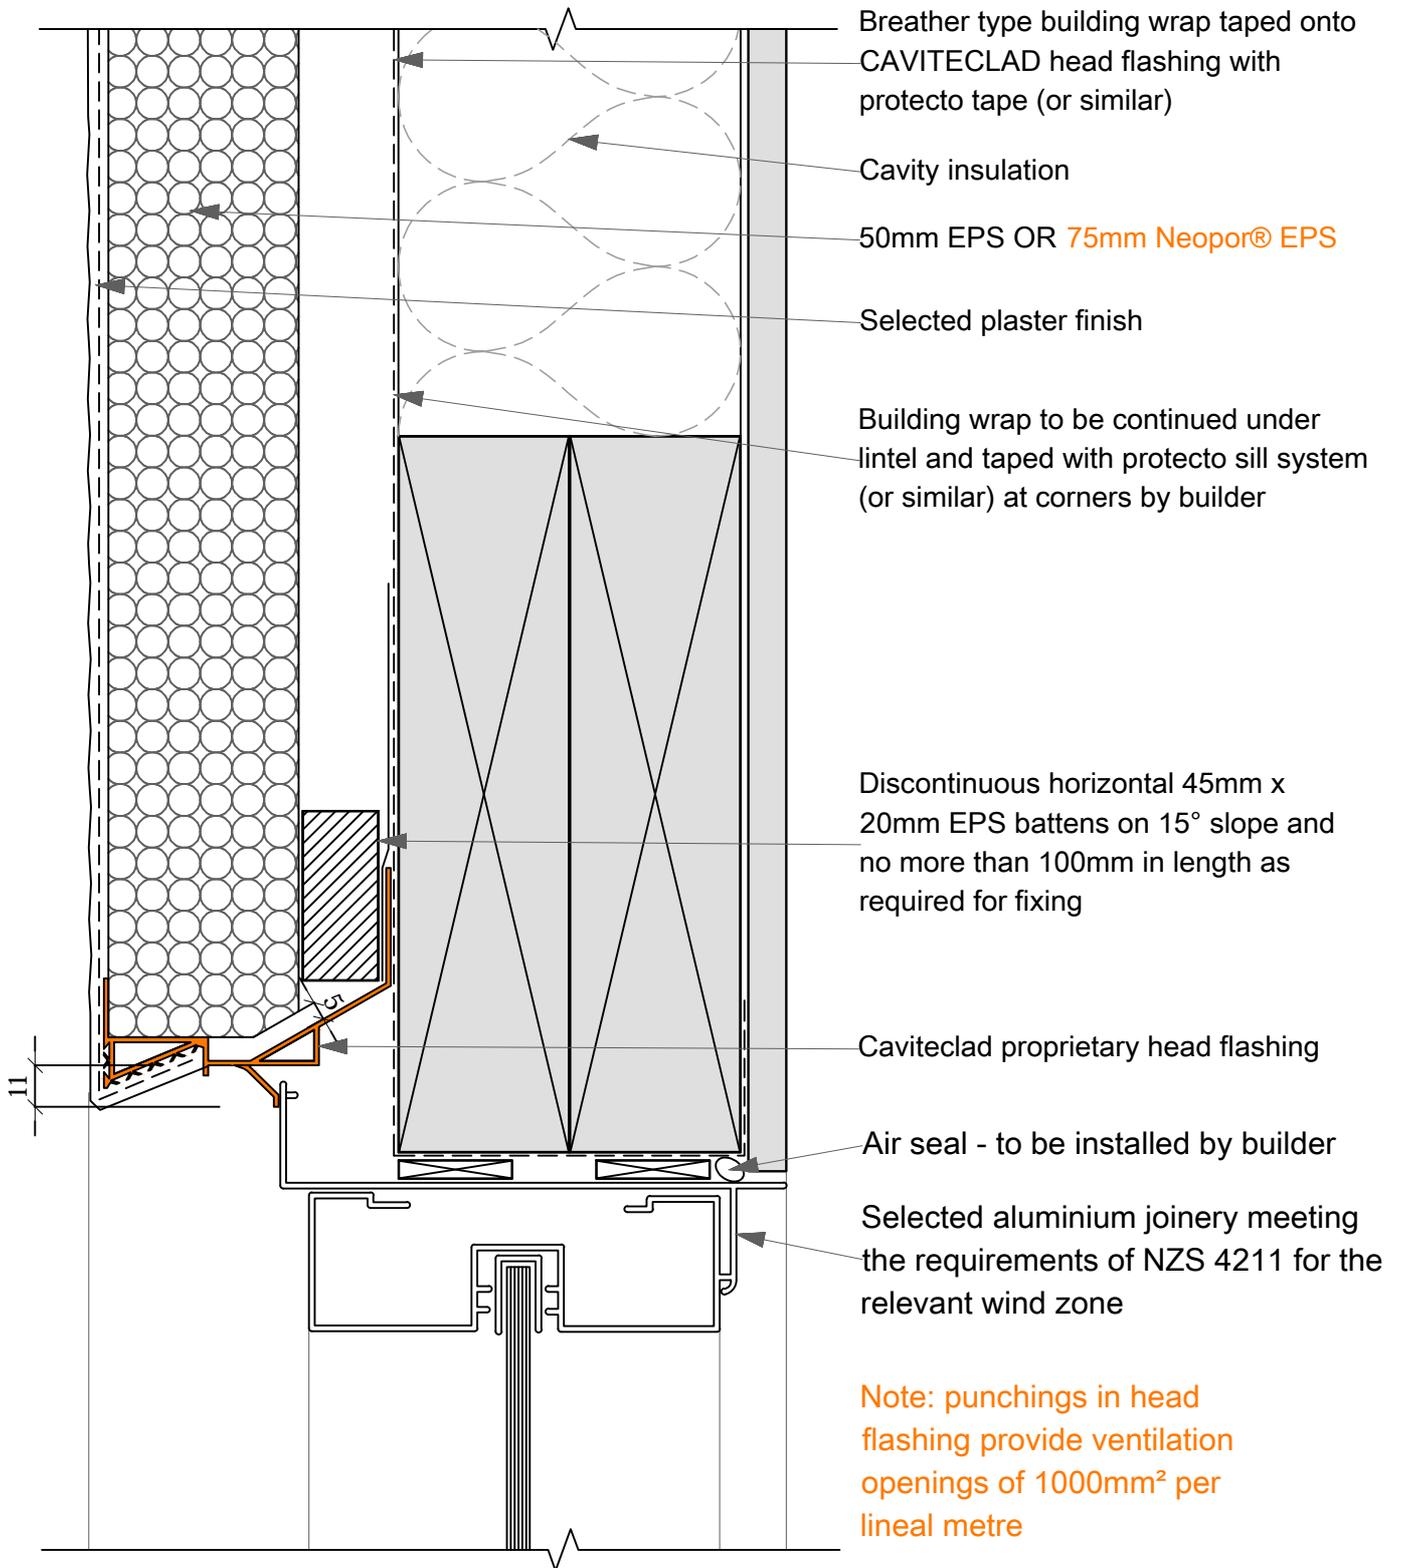

01B
SCALE: 1:2

Window Head: COMMERCIAL

CAVITECLAD