


BRANZ Appraised
Appraisal No.510 [2013]

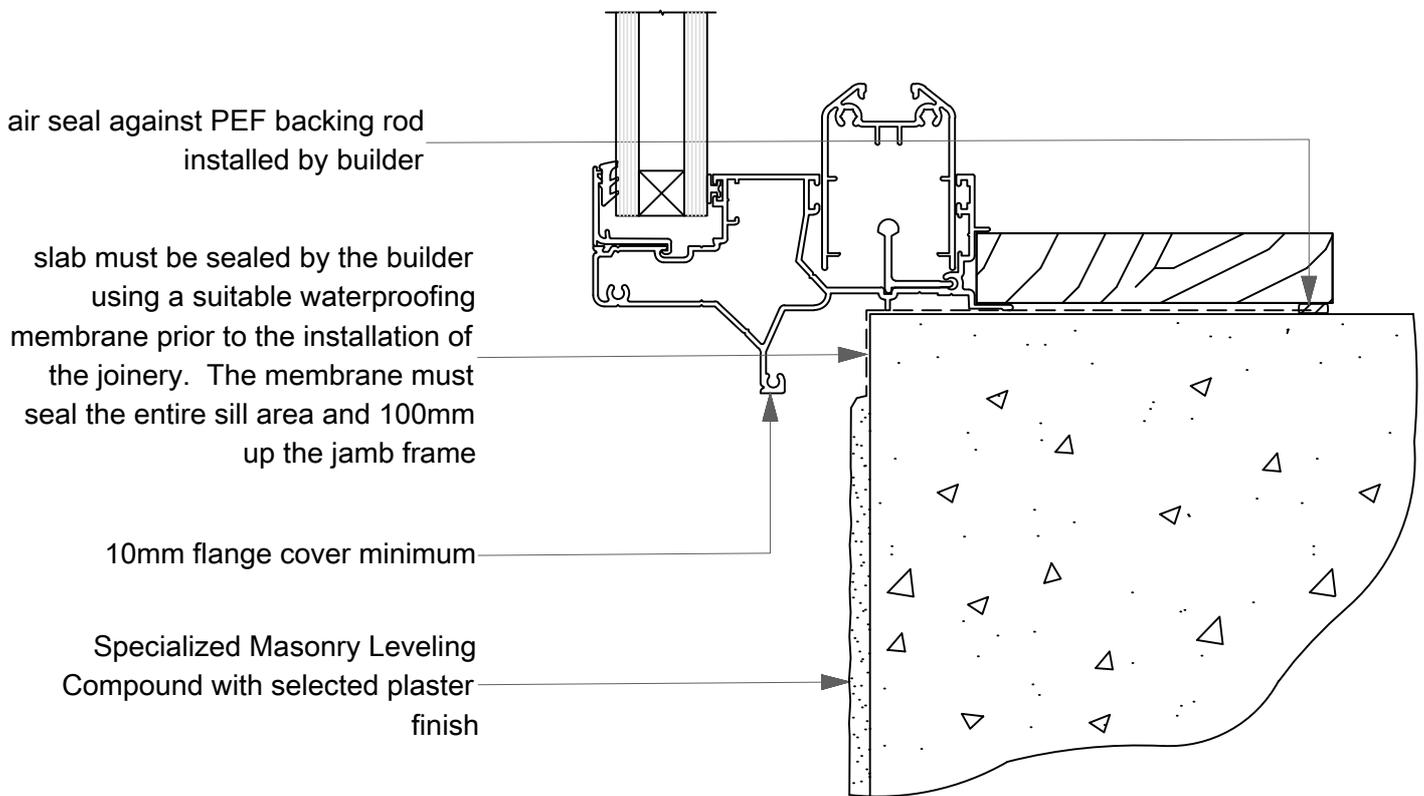

08B
SCALE: 1:2

Door Sill: CONCRETE SLAB
CAVITECLAD