




BRANZ Appraised
Appraisal No.510 [2013]

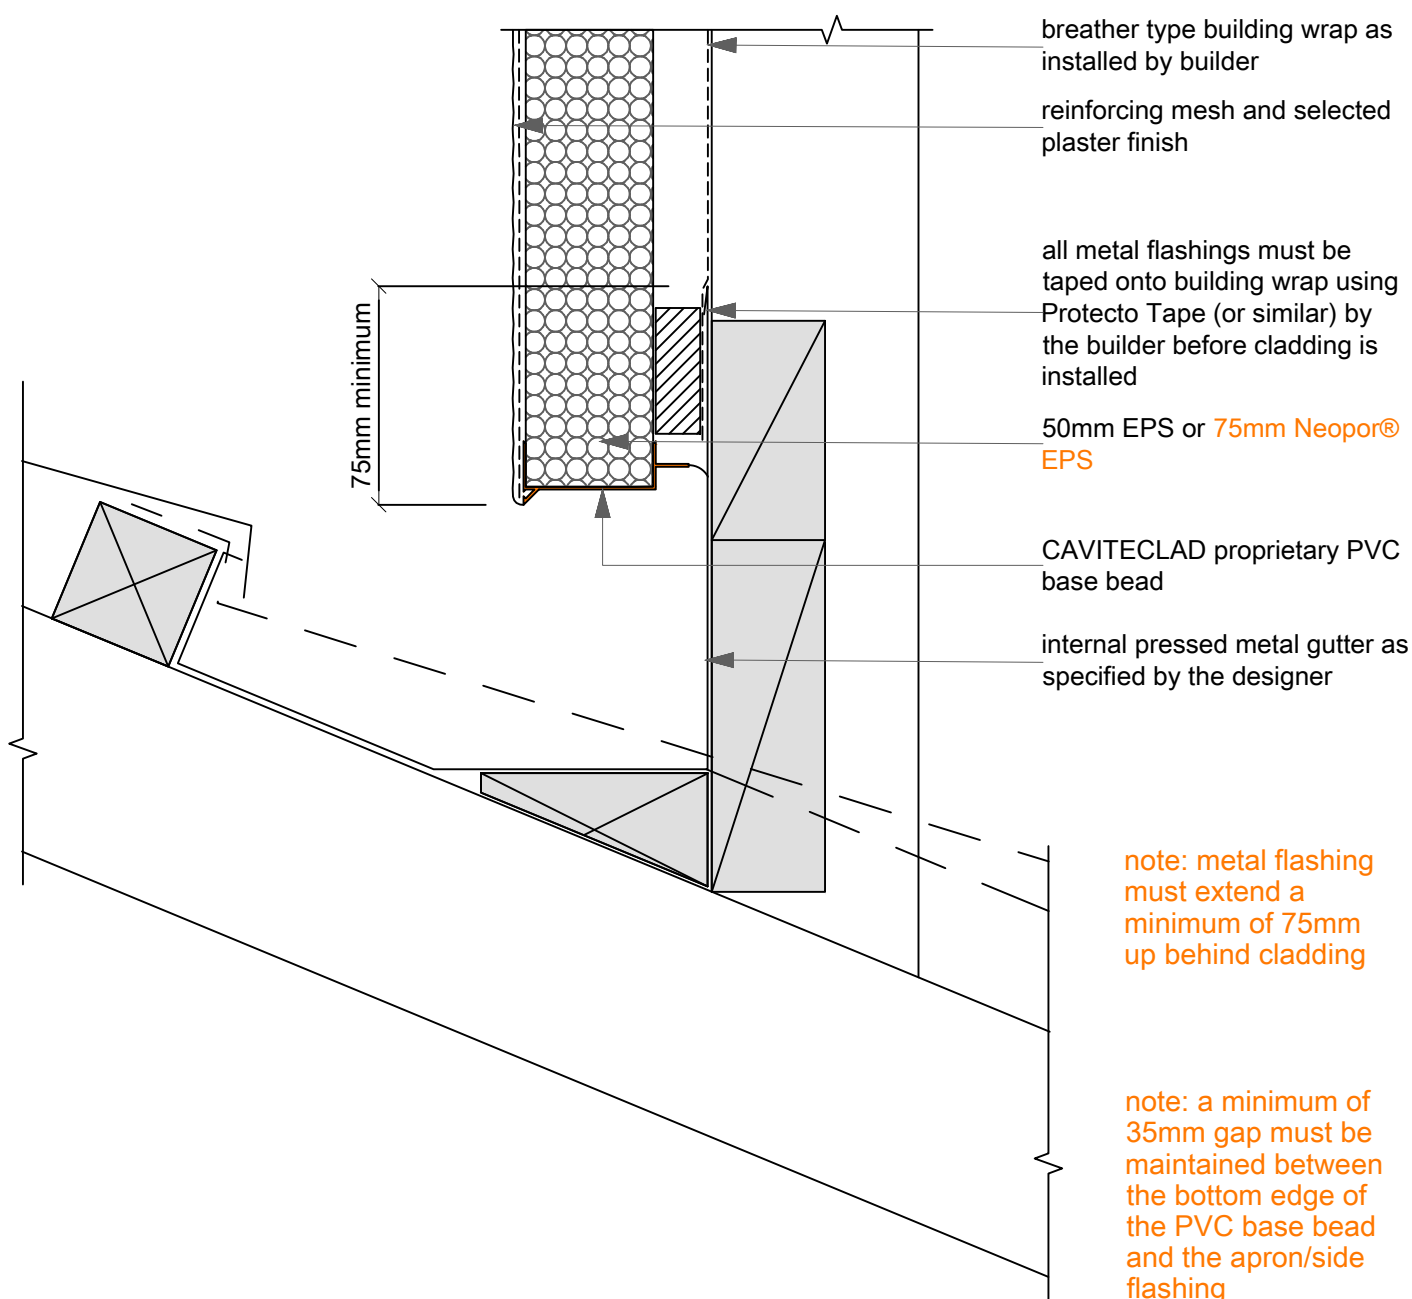

10A

SCALE: 1:3

Roof / Wall: HIDDEN GUTTER

CAVITECLAD