


Note: If parapet wall top is wider than 300mm - it must have a minimum slope of 30°

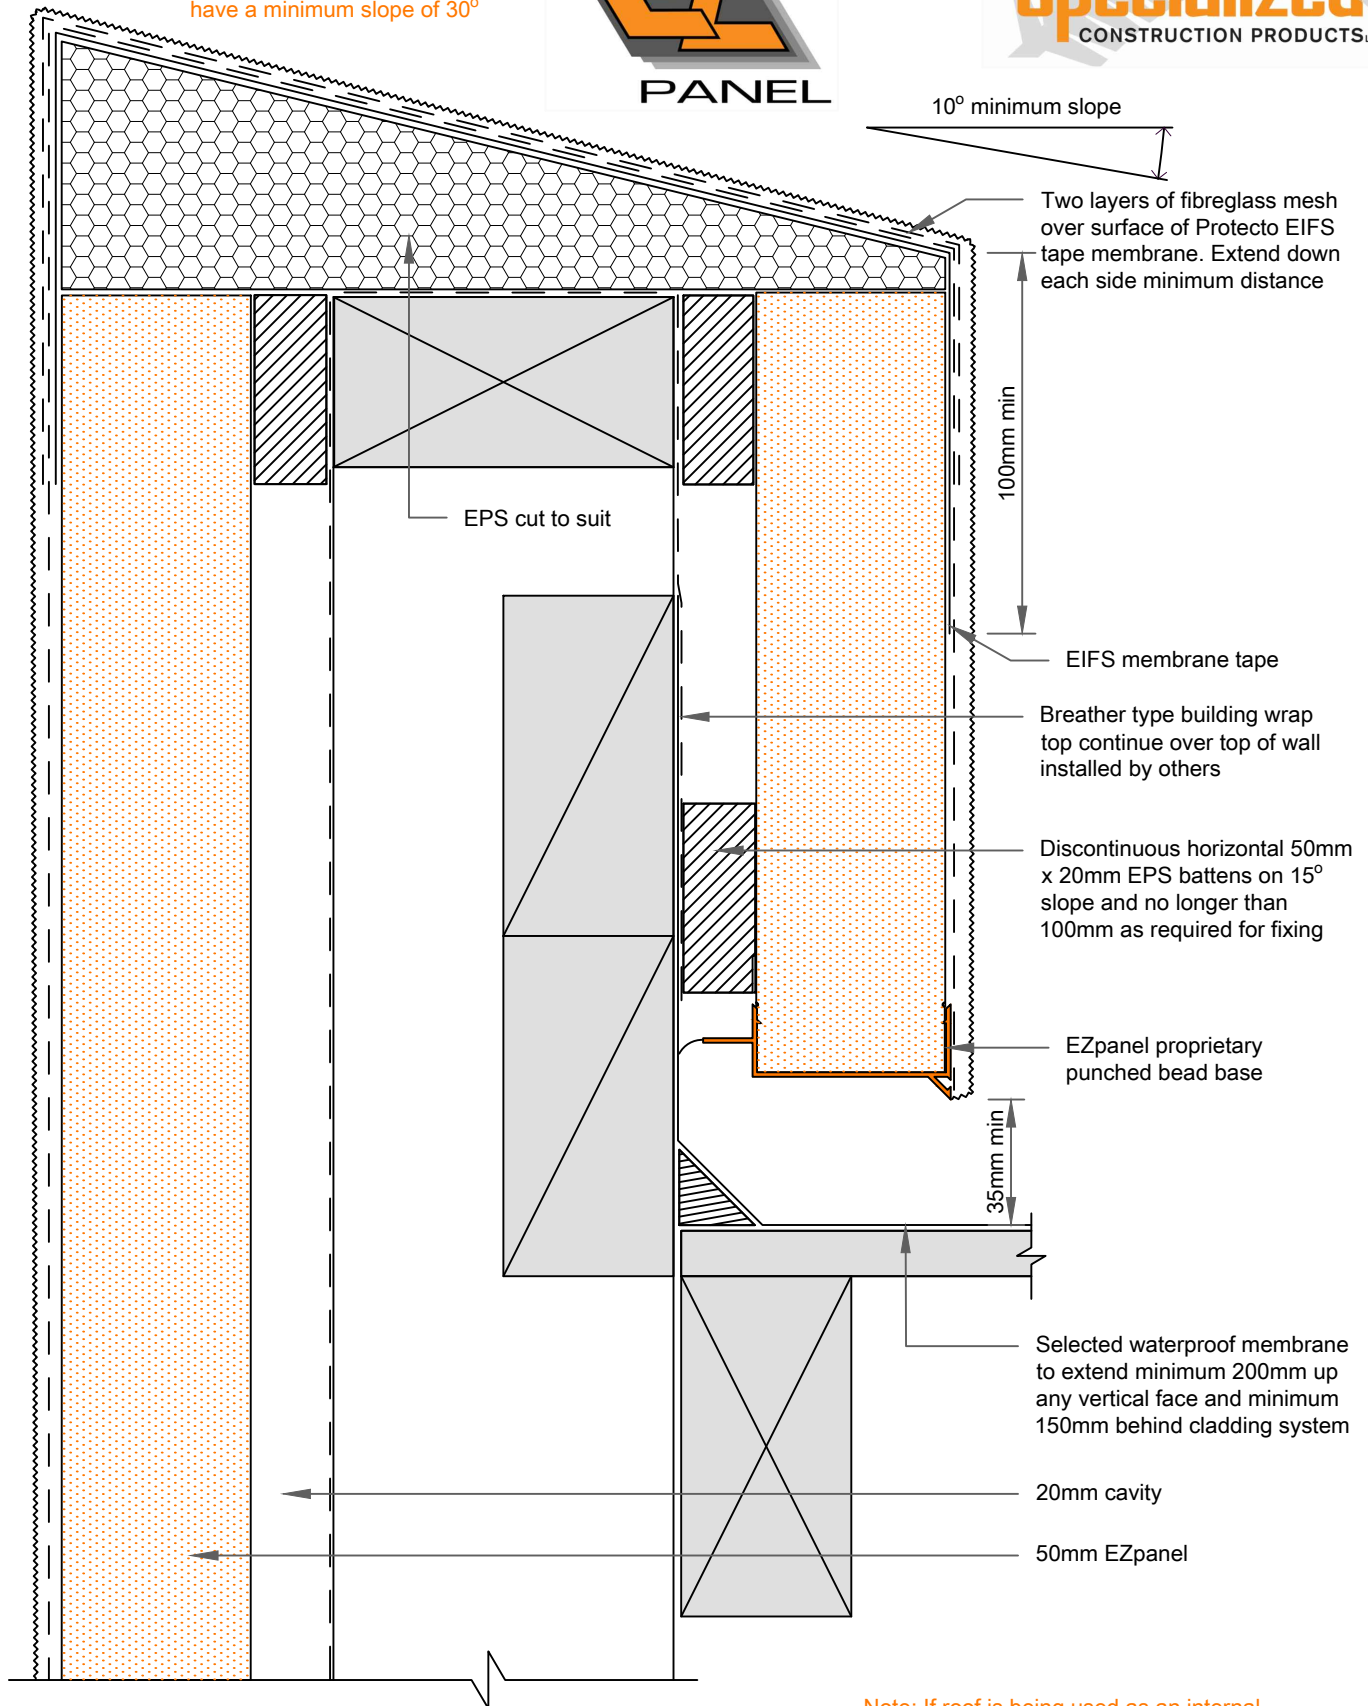

**13C**

## PARAPET FLASHING

SCALE: 1:2

EZPANEL

Note: If roof is being used as an internal gutter, the cladding must be a minimum of 100mm above membrane surface