


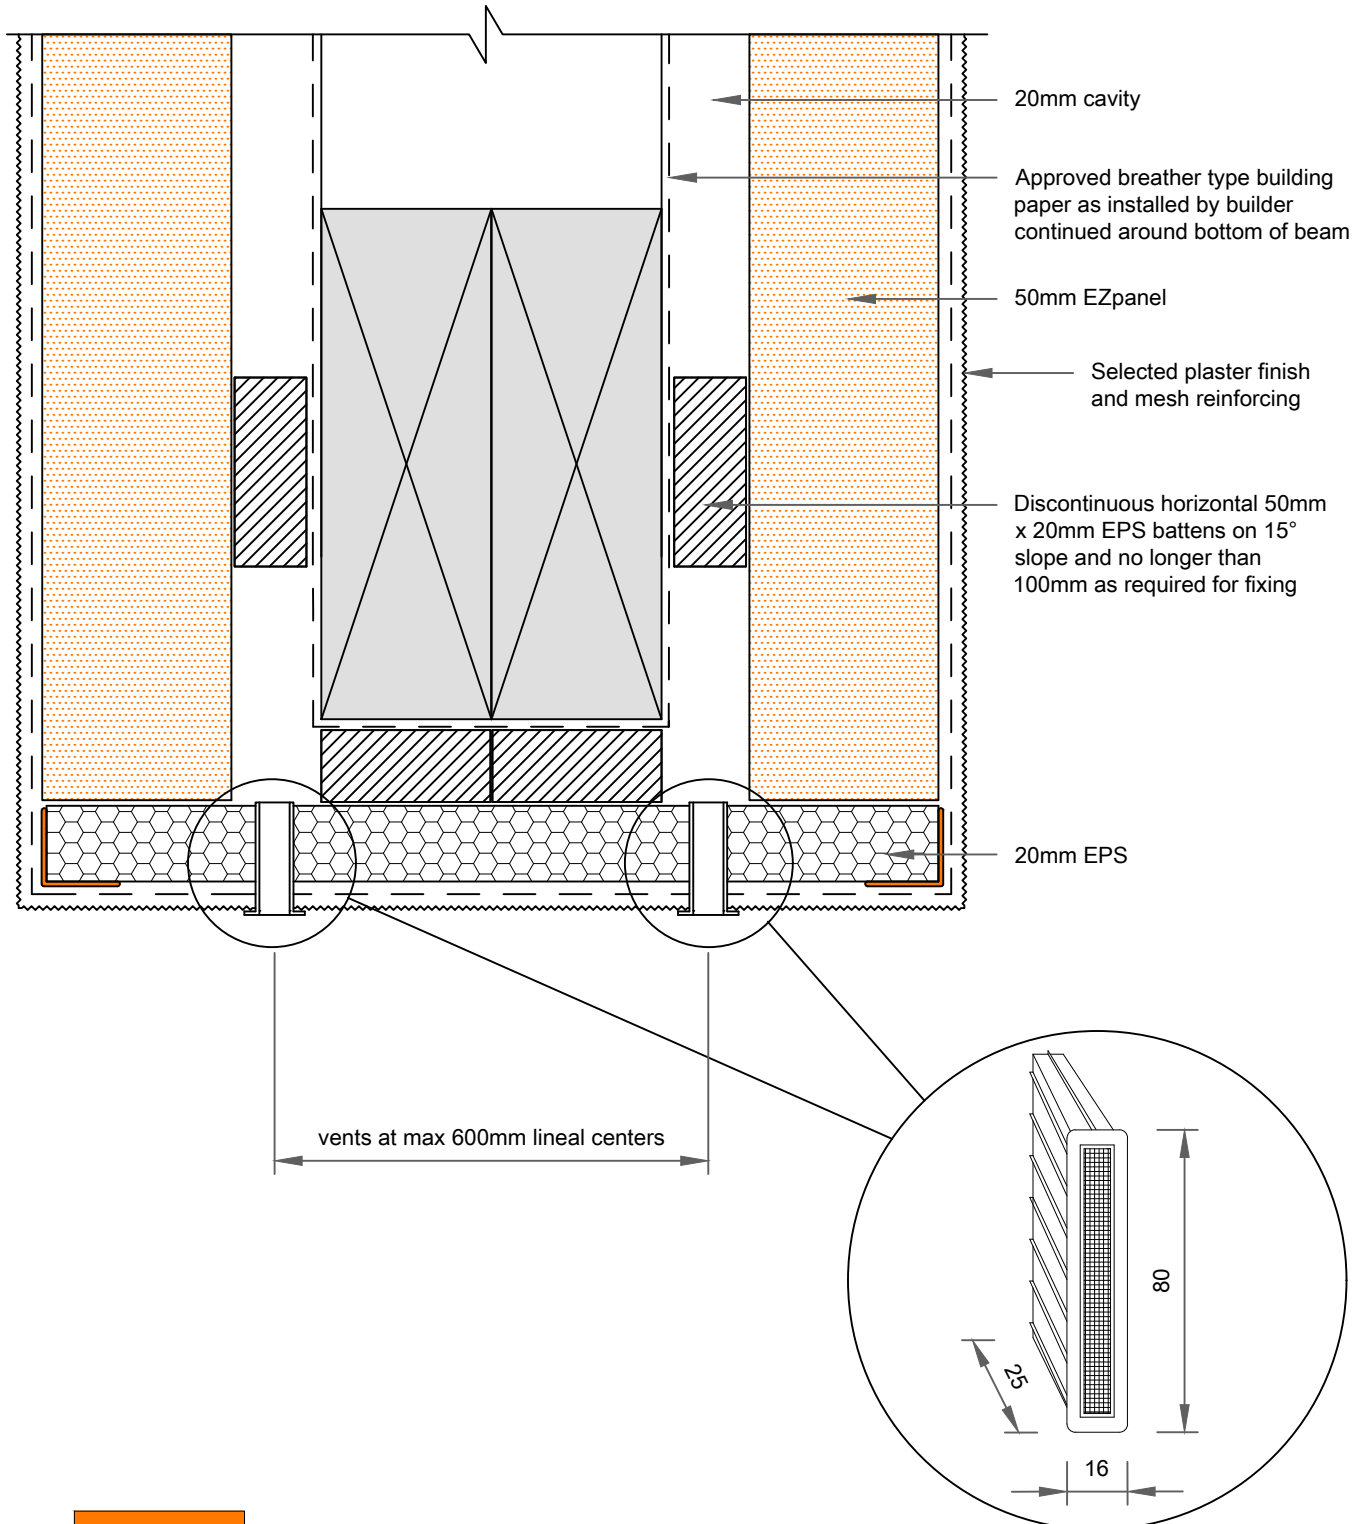

Note: This drawing is outside the scope of BRANZ Appraisal 649 (2009)



28

ENCLOSED BEAM DETAIL

SCALE: 1:2

EZPANEL