


Note: This drawing is outside the scope of BRANZ Appraisal 510 (2013)

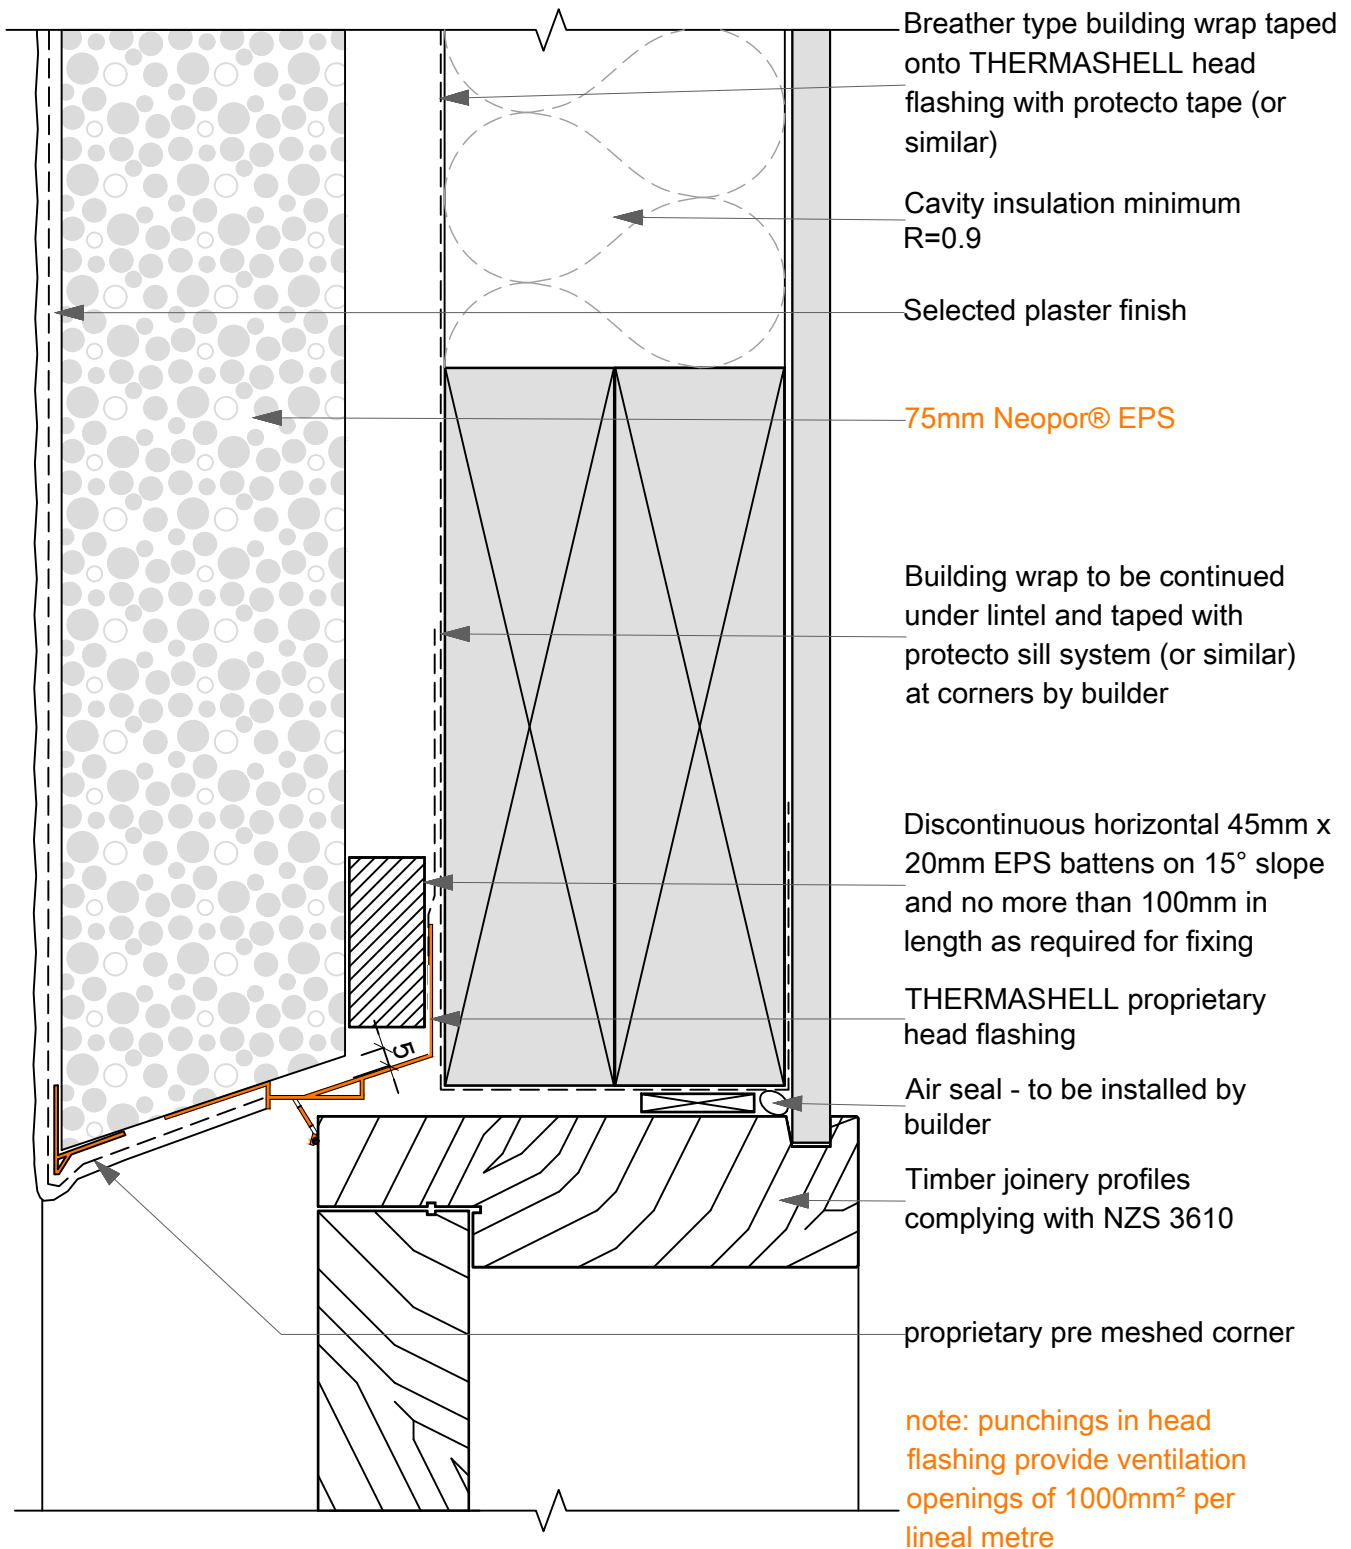

04A

SCALE: 1:2

Window Head: Timber Joinery

THERMASHELL