


BRANZ Appraised
Appraisal No.510 [2013]

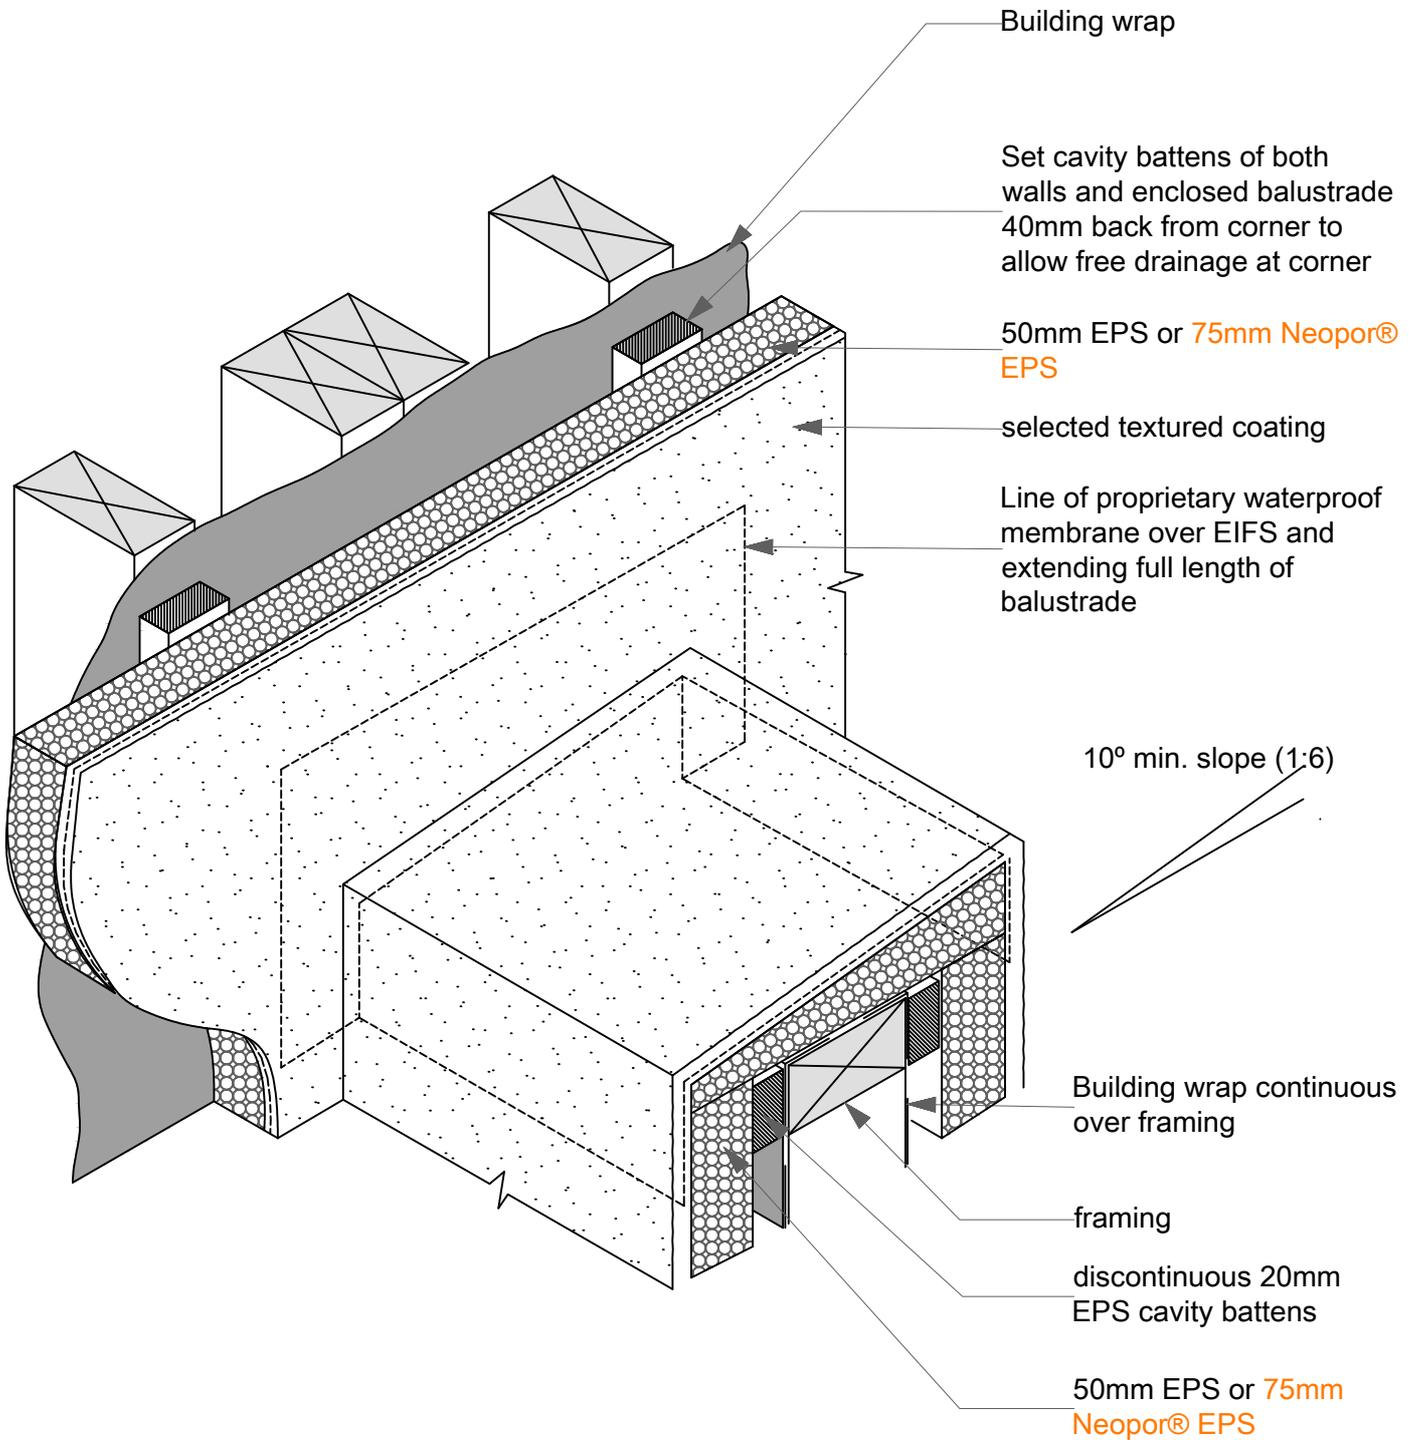

13C

SCALE: 1:5

Wall: Balustrade Junction (3D View)

CAVITECLAD