


Note: This drawing is outside the scope of BRANZ Appraisal 510 (2013)

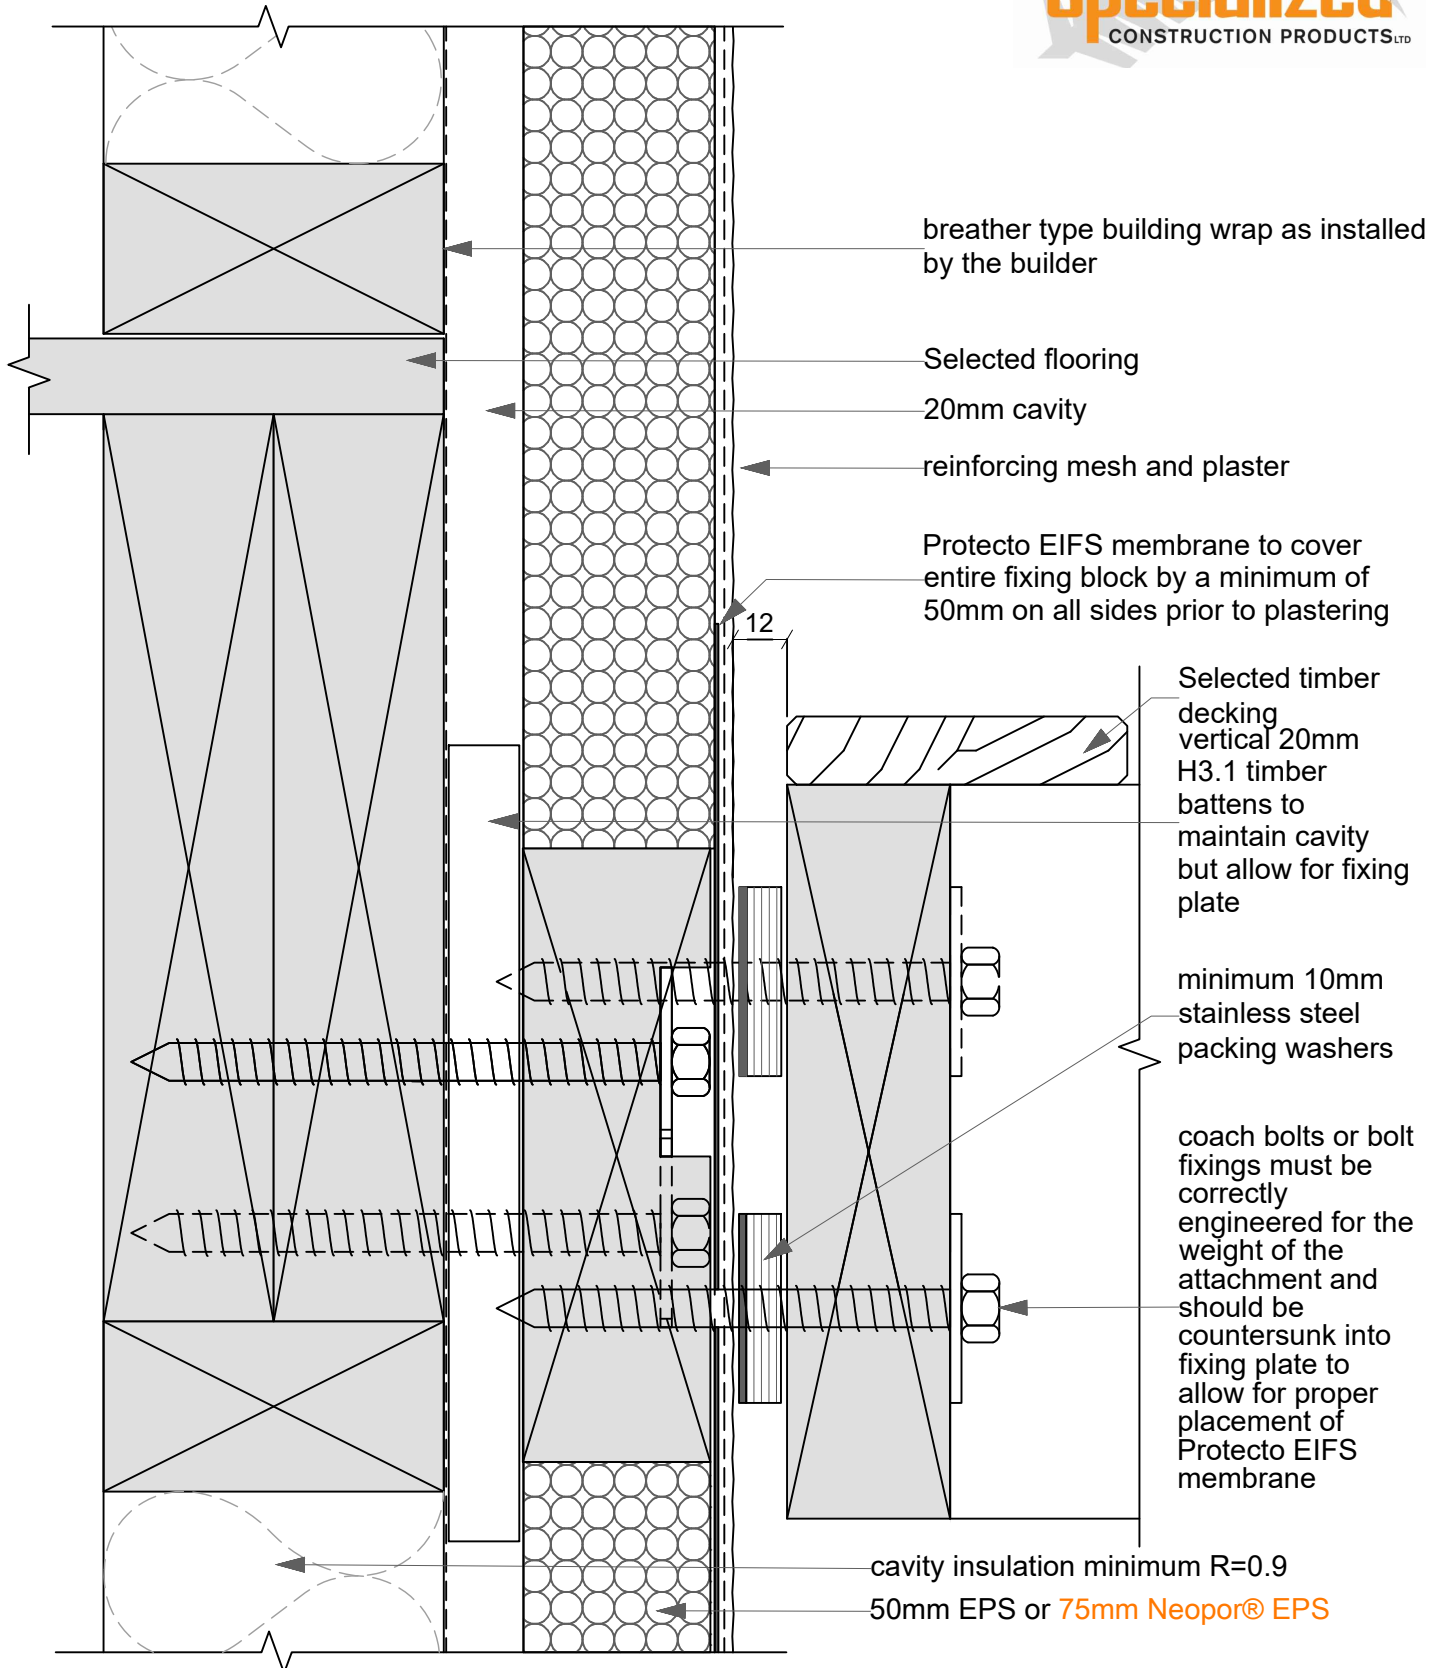

**11B**

SCALE: 1:2

## Wall / Deck: RIBBON PLATE CAVITECLAD