


Note: This drawing is outside the scope
of BRANZ Appraisal 510 (2013)

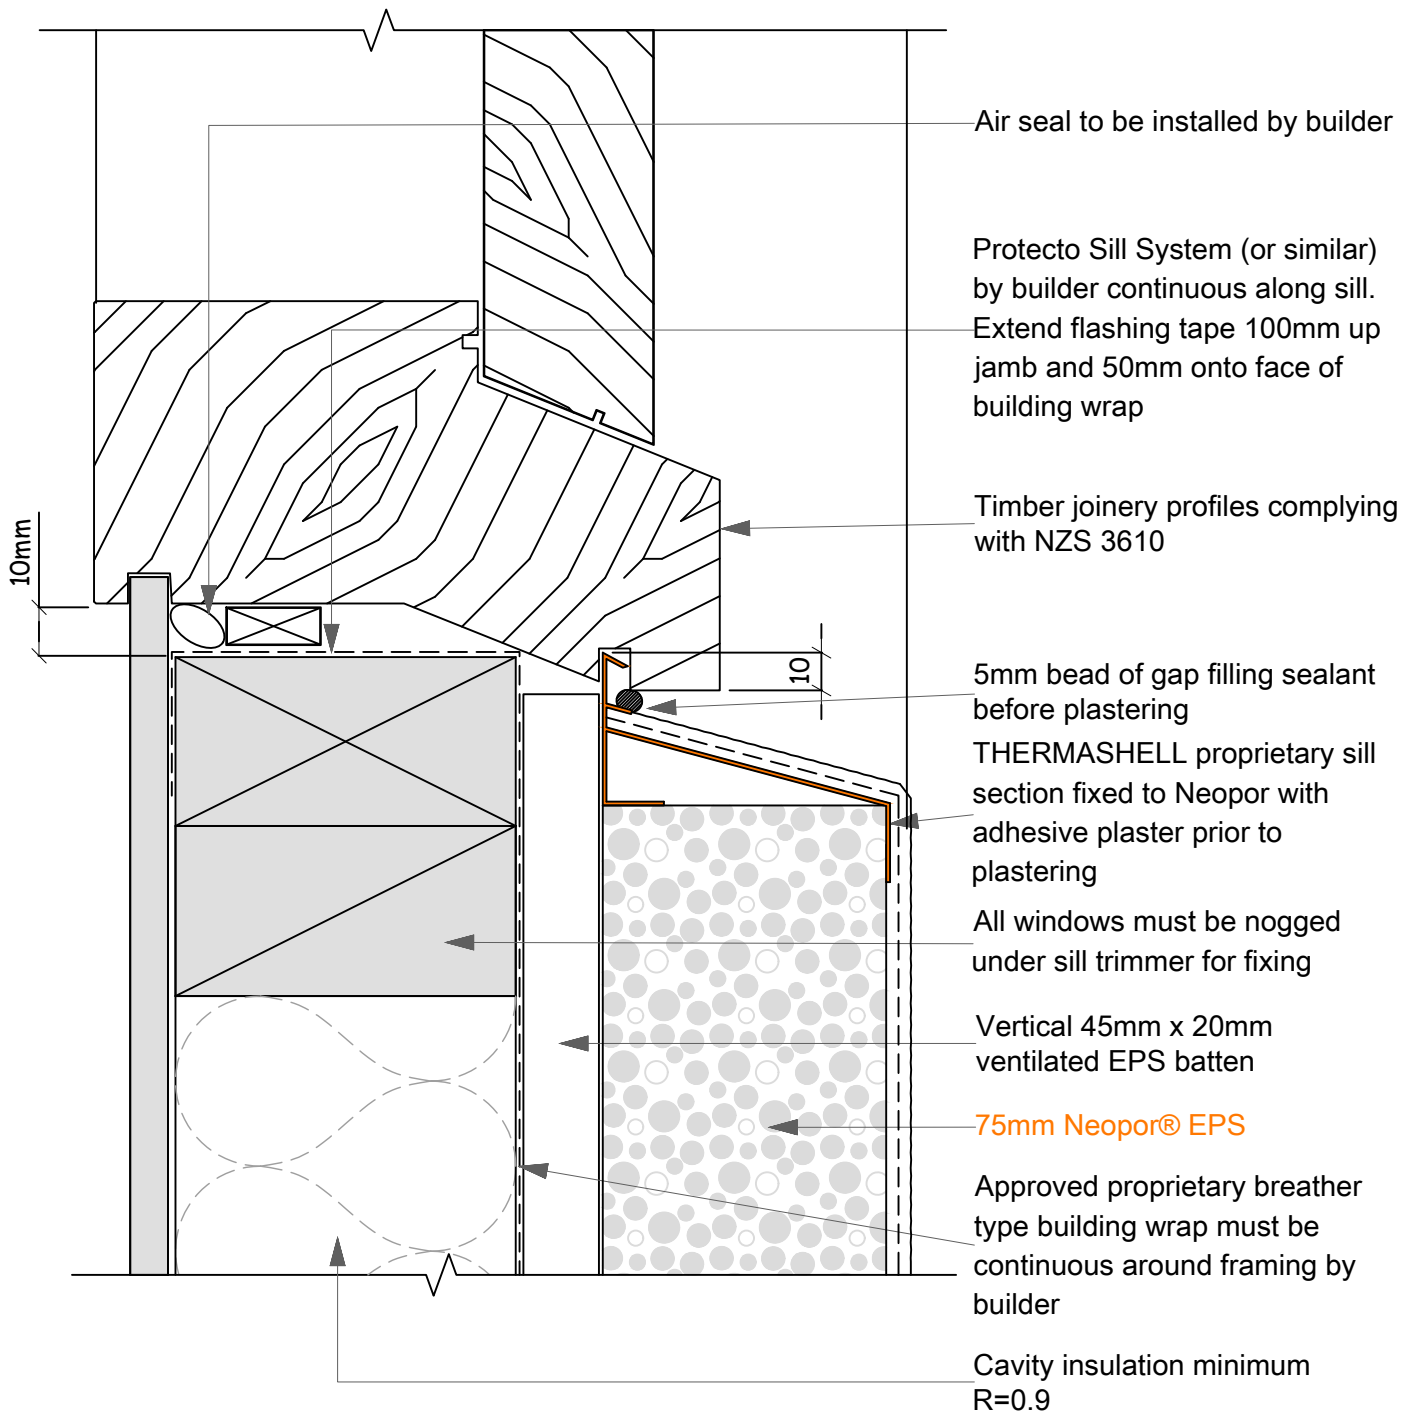

04C

SCALE: 1:2

Window Sill: Timber Joinery

THERMASHELL

29/07/2014