




EzPanel

LIGHTWEIGHT CONCRETE CLADDING SYSTEM

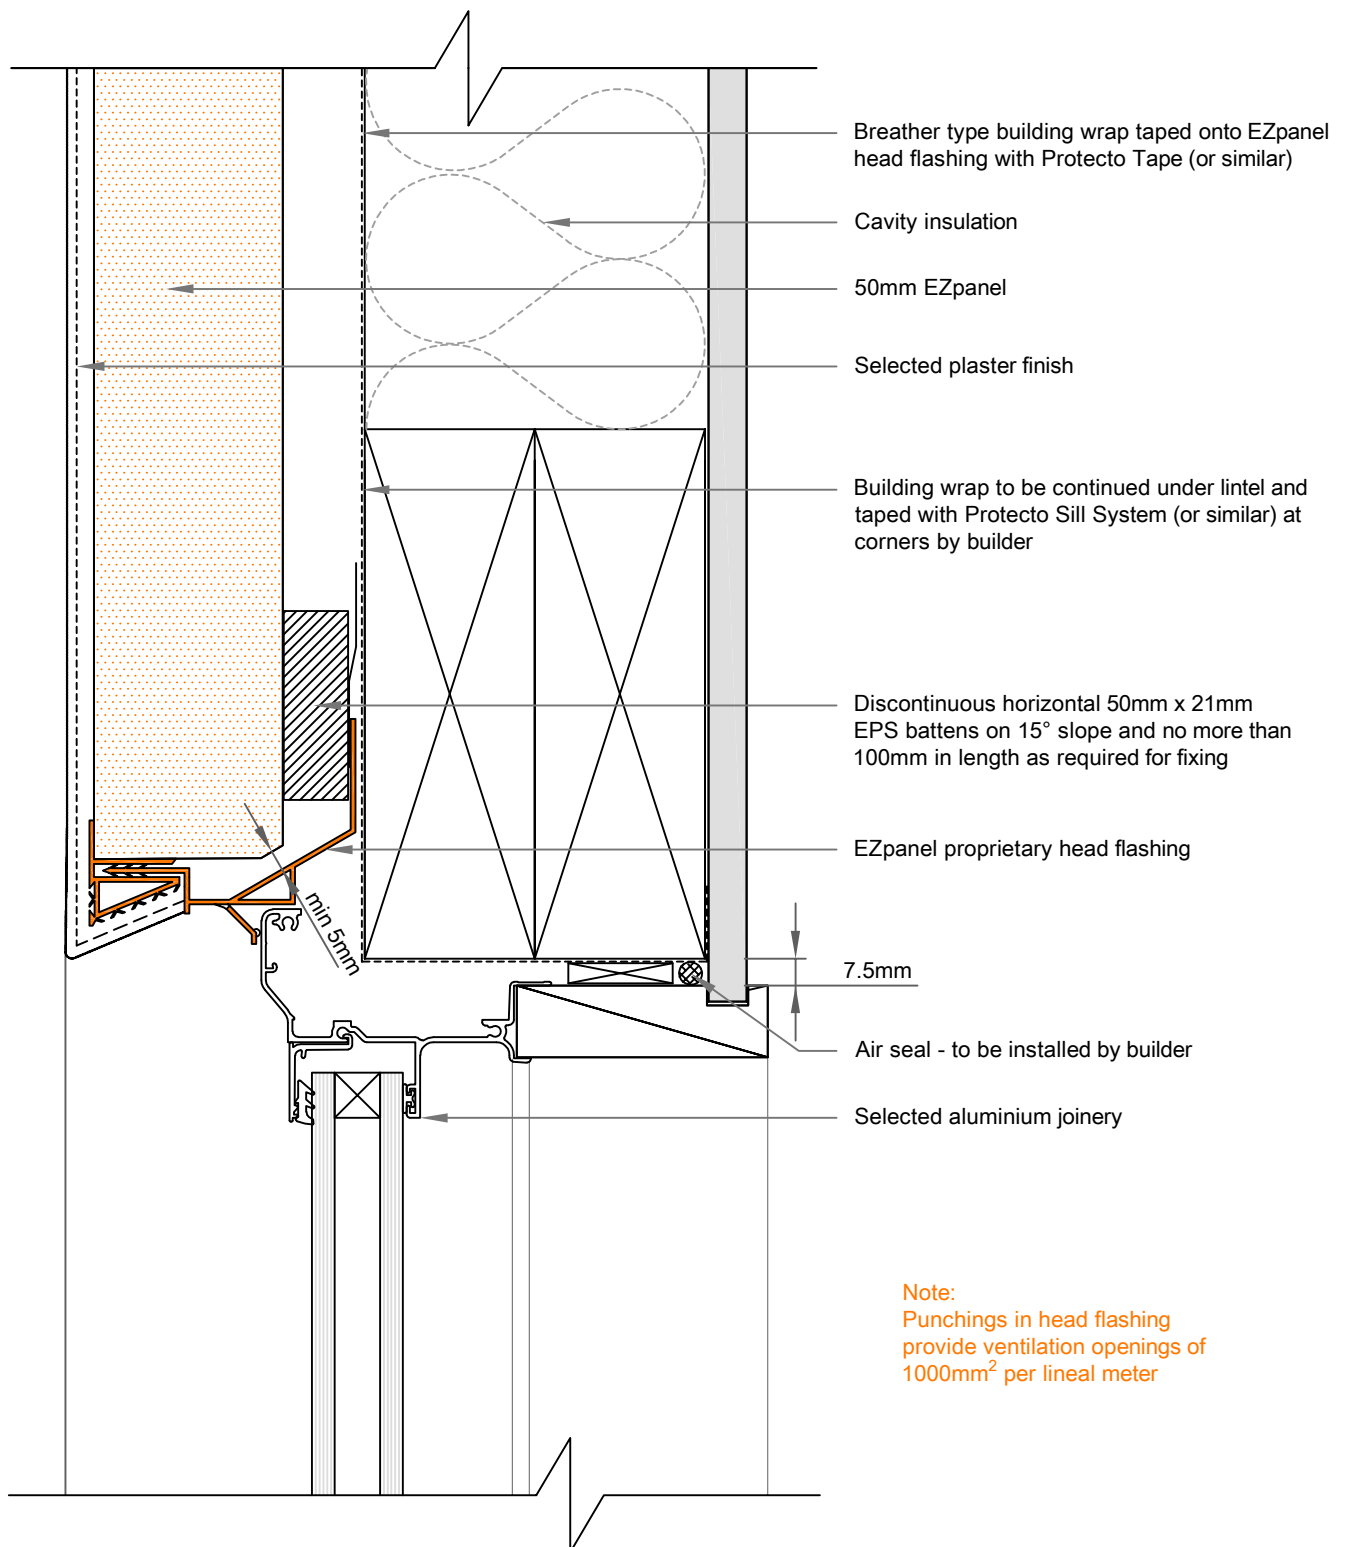

01A

WINDOW HEAD DETAIL

SCALE: 1:2

50mm Ezpanel - 20mm cavity with EPS Battens