




# EzPanel

LIGHTWEIGHT CONCRETE CLADDING SYSTEM

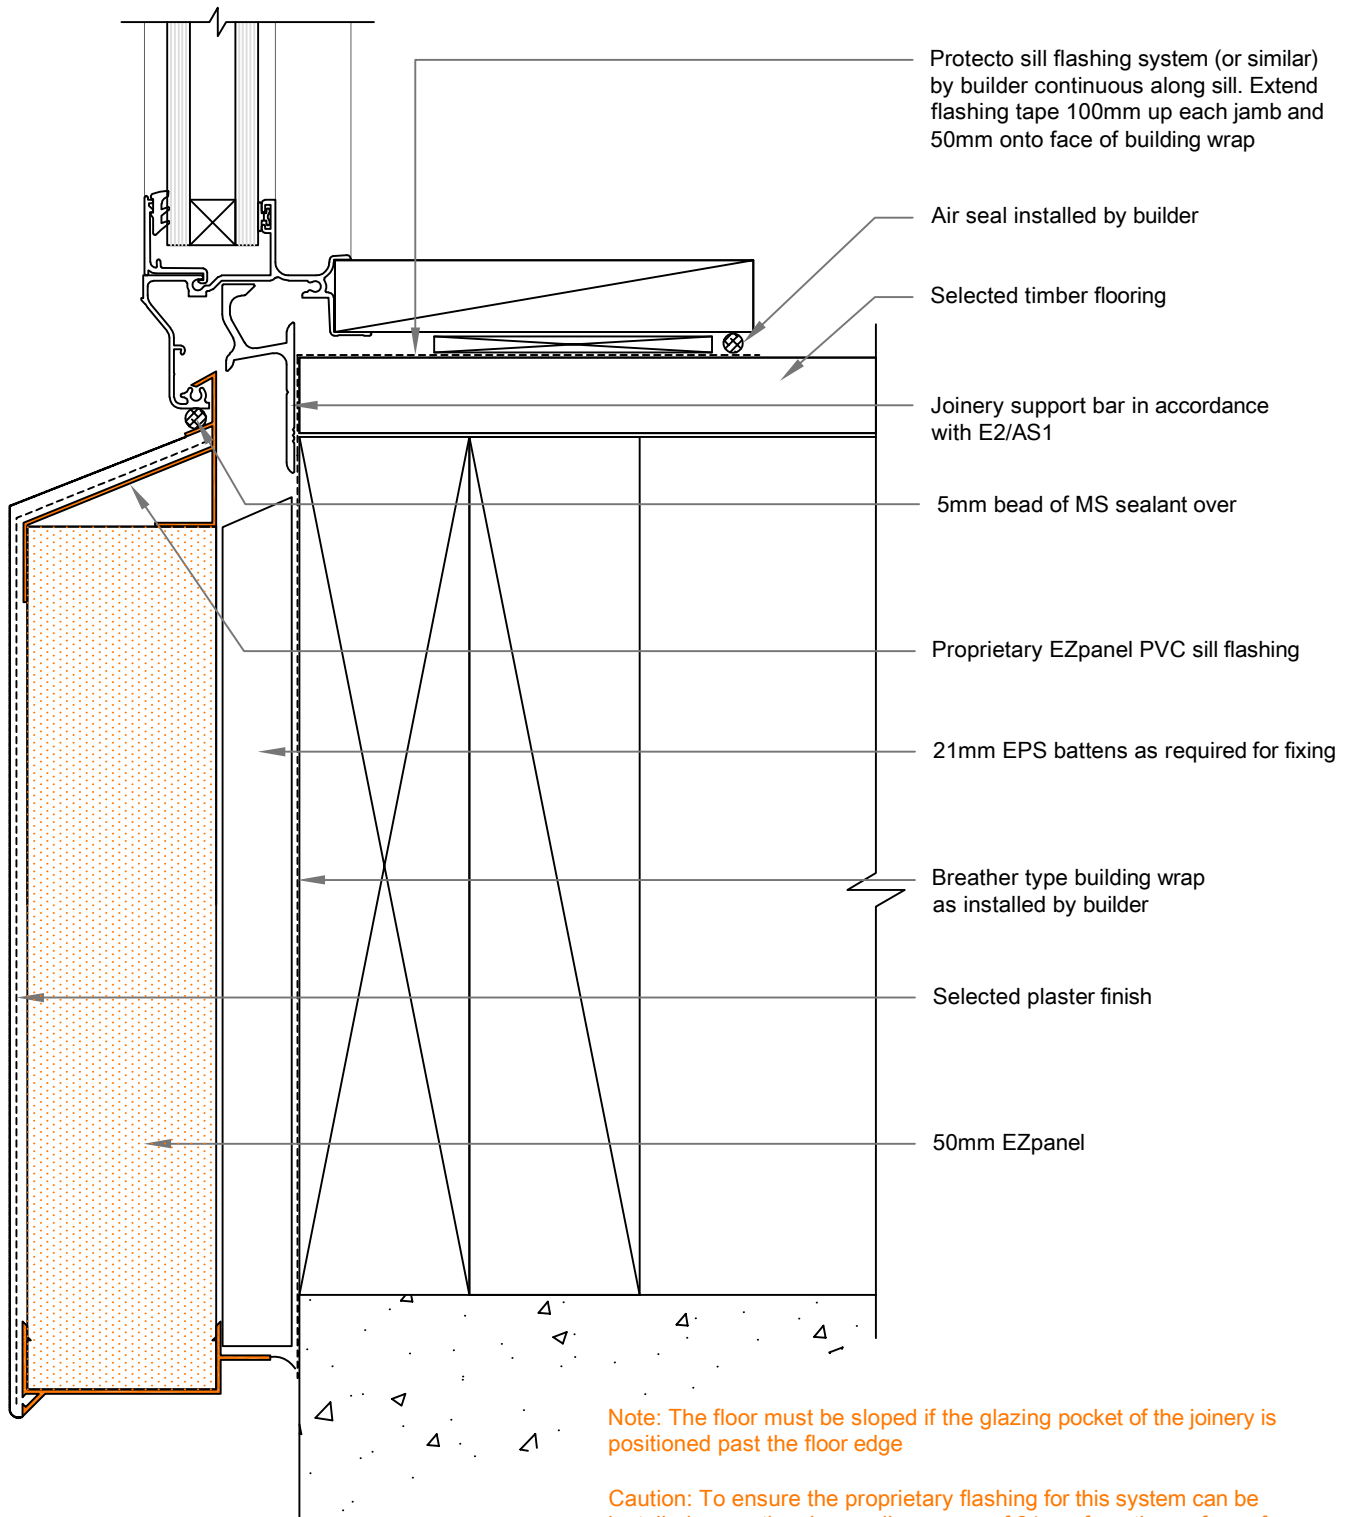

## 09A

SCALE: 1:2

## DOOR SILL DETAIL - TIMBER

50mm EZpanel - 20mm cavity with EPS Battens