




EzPanel

LIGHTWEIGHT CONCRETE CLADDING SYSTEM

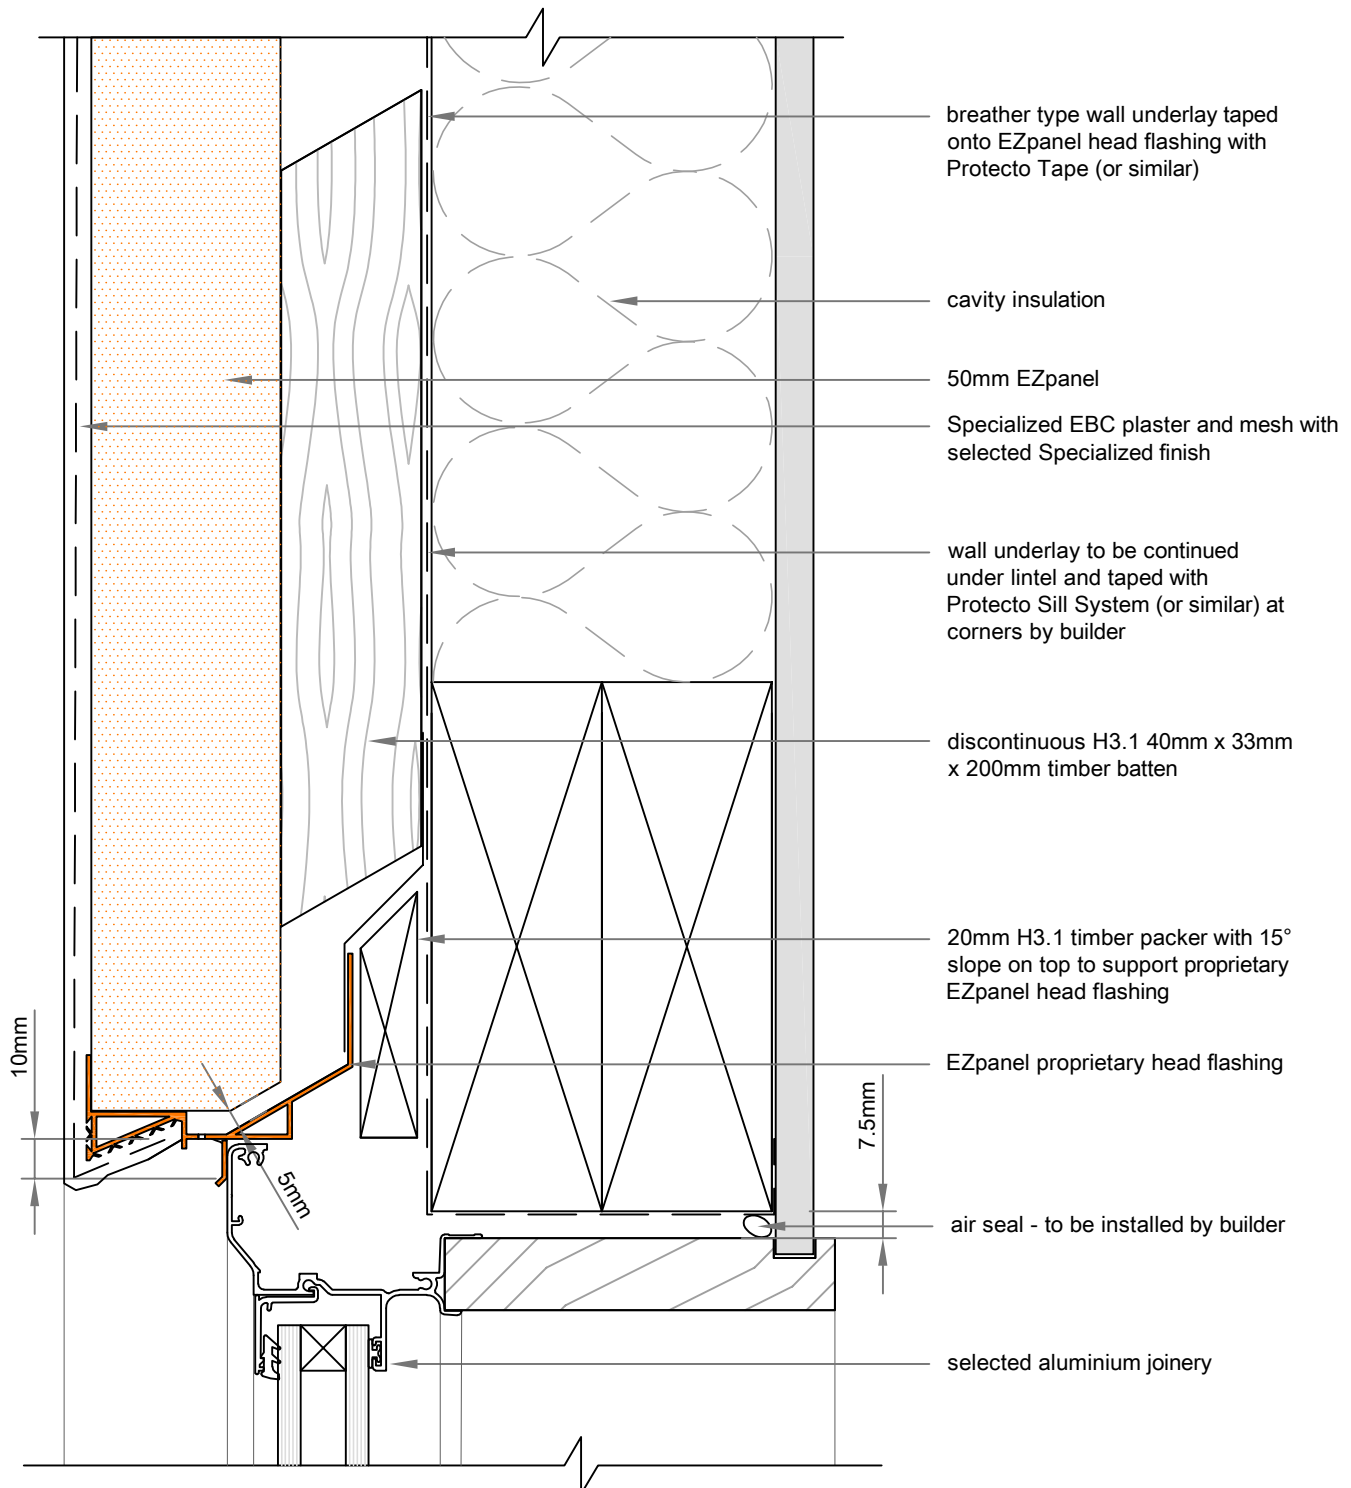

note: punchings in head flashing provide ventilation openings of 1000mm² per lineal metre

01A

WINDOW HEAD DETAIL

SCALE: 1:2

50mm EZpanel - 40mm cavity with timber battens