




EzPanel

LIGHTWEIGHT CONCRETE CLADDING SYSTEM

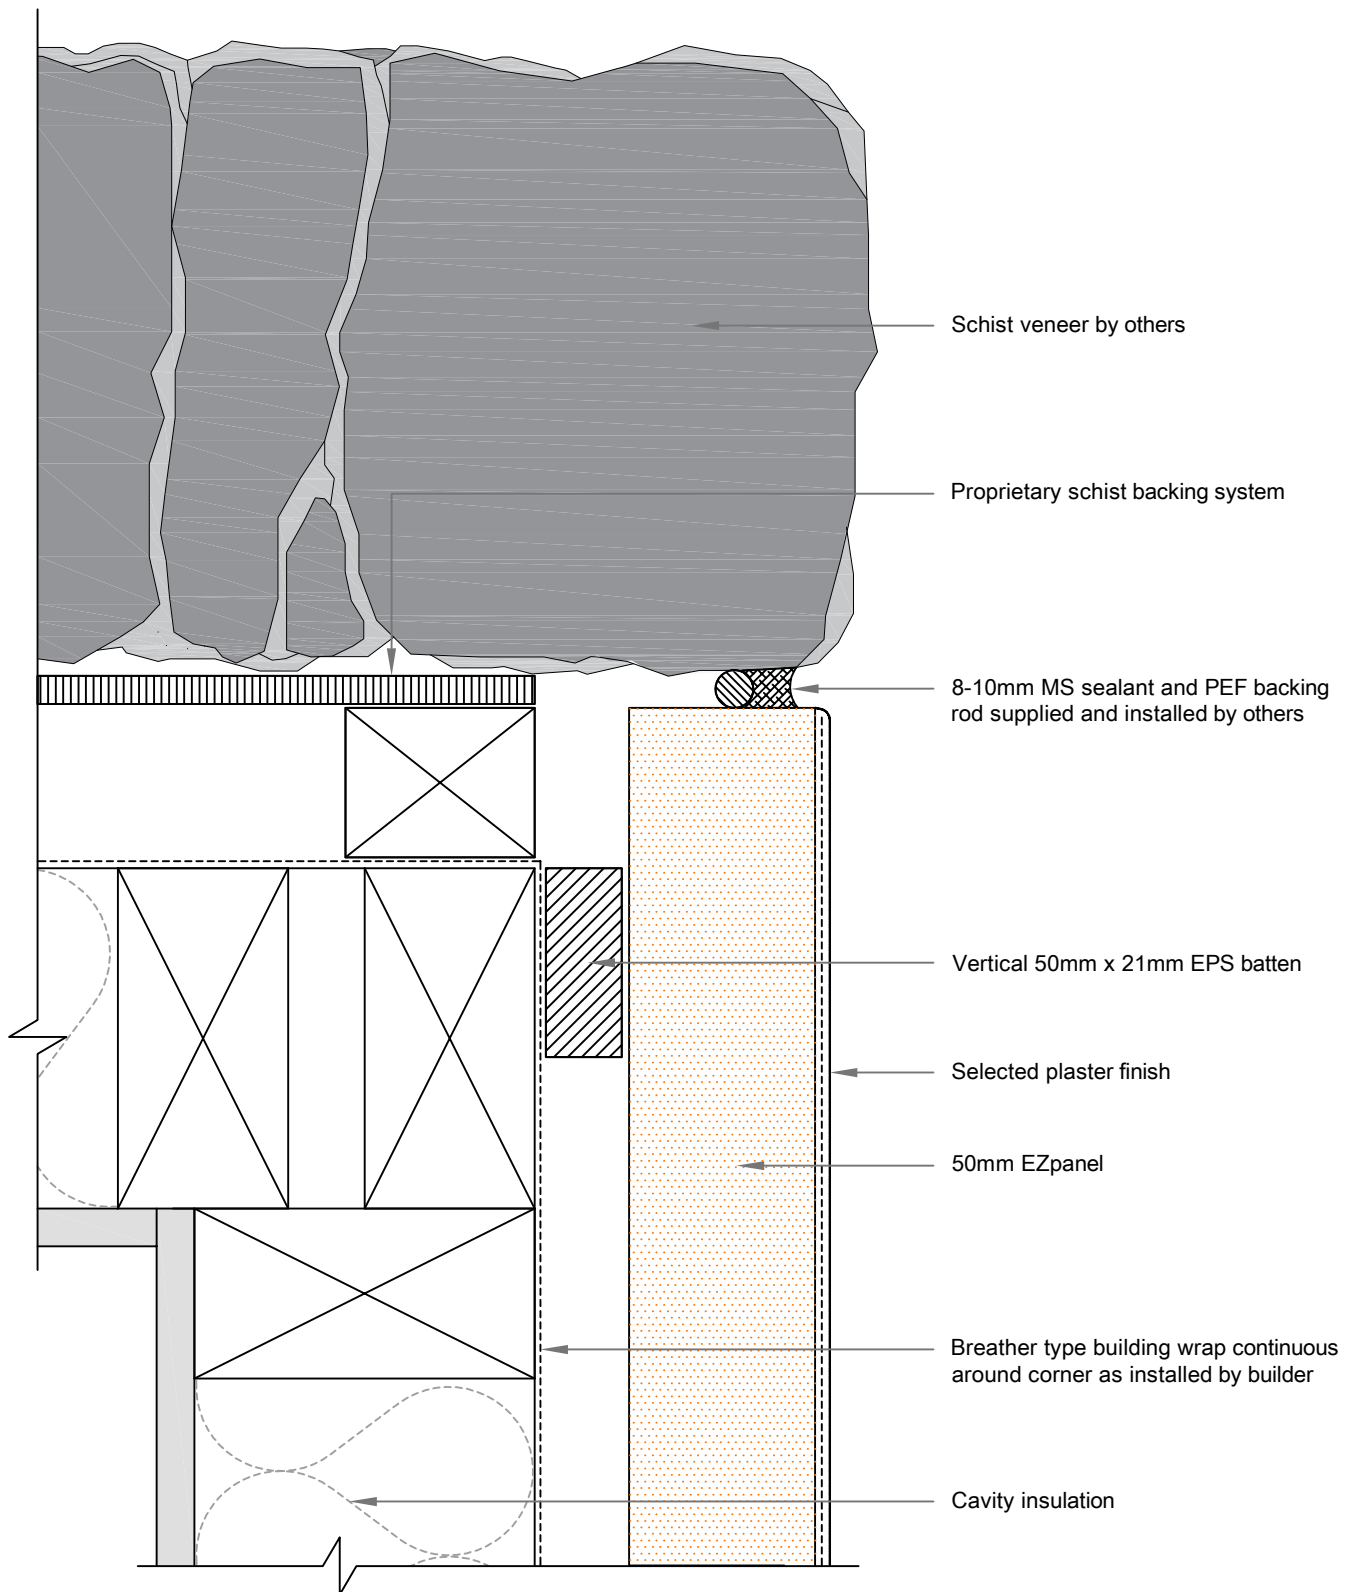

05F

EXTERNAL CORNER DETAIL

SCALE: 1:2

Schist - 50mm EZpanel - 20mm cavity with EPS Battens