




EzPanel

LIGHTWEIGHT CONCRETE CLADDING SYSTEM

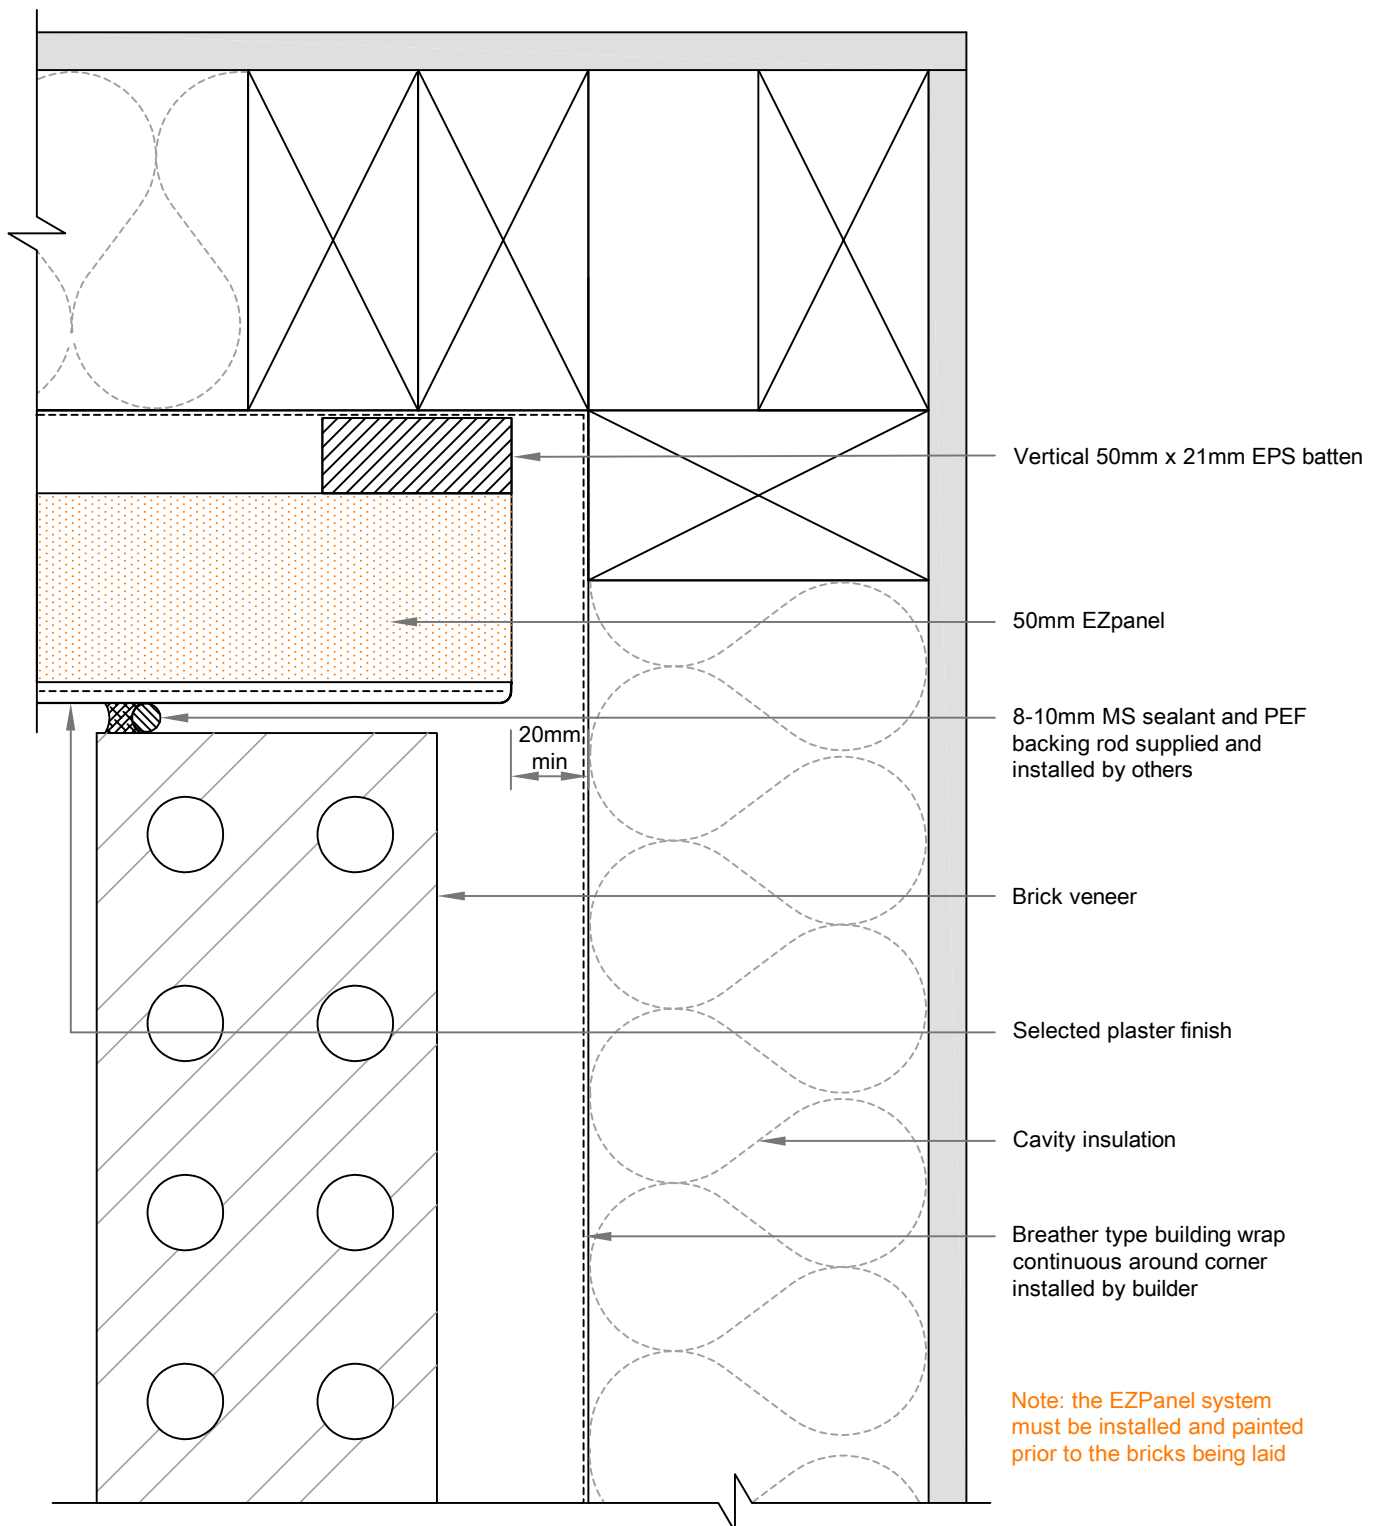

06B

INTERNAL CORNER DETAIL

SCALE: 1:2

Brick - 50mm EZpanel - 20mm cavity with EPS Battens