




**EzPanel**

LIGHTWEIGHT CONCRETE CLADDING SYSTEM

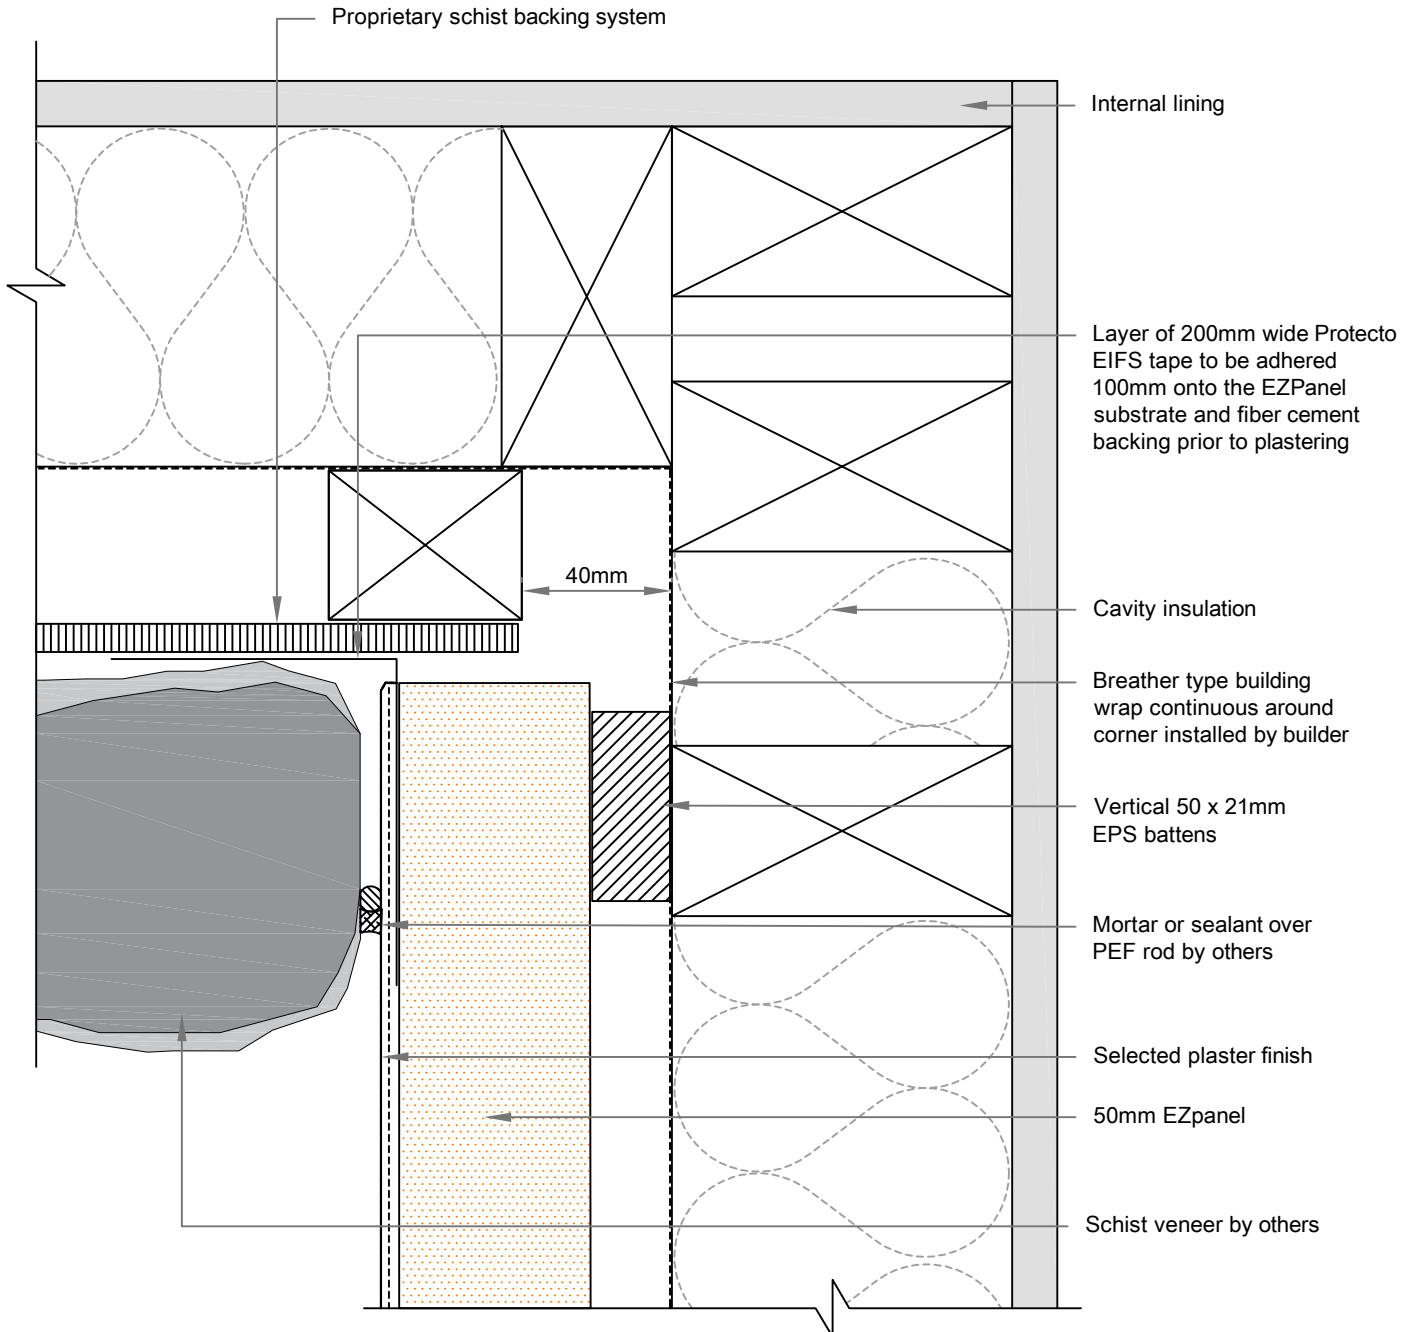

Note: The EZPanel System must be installed and painted prior to schist being applied

**06F**

## INTERNAL CORNER DETAIL

SCALE: 1:2

Real Schist - 50mm EZpanel - 20mm cavity with EPS Battens