




EzPanel

LIGHTWEIGHT CONCRETE CLADDING SYSTEM

Specialized
CONSTRUCTION PRODUCTS LTD

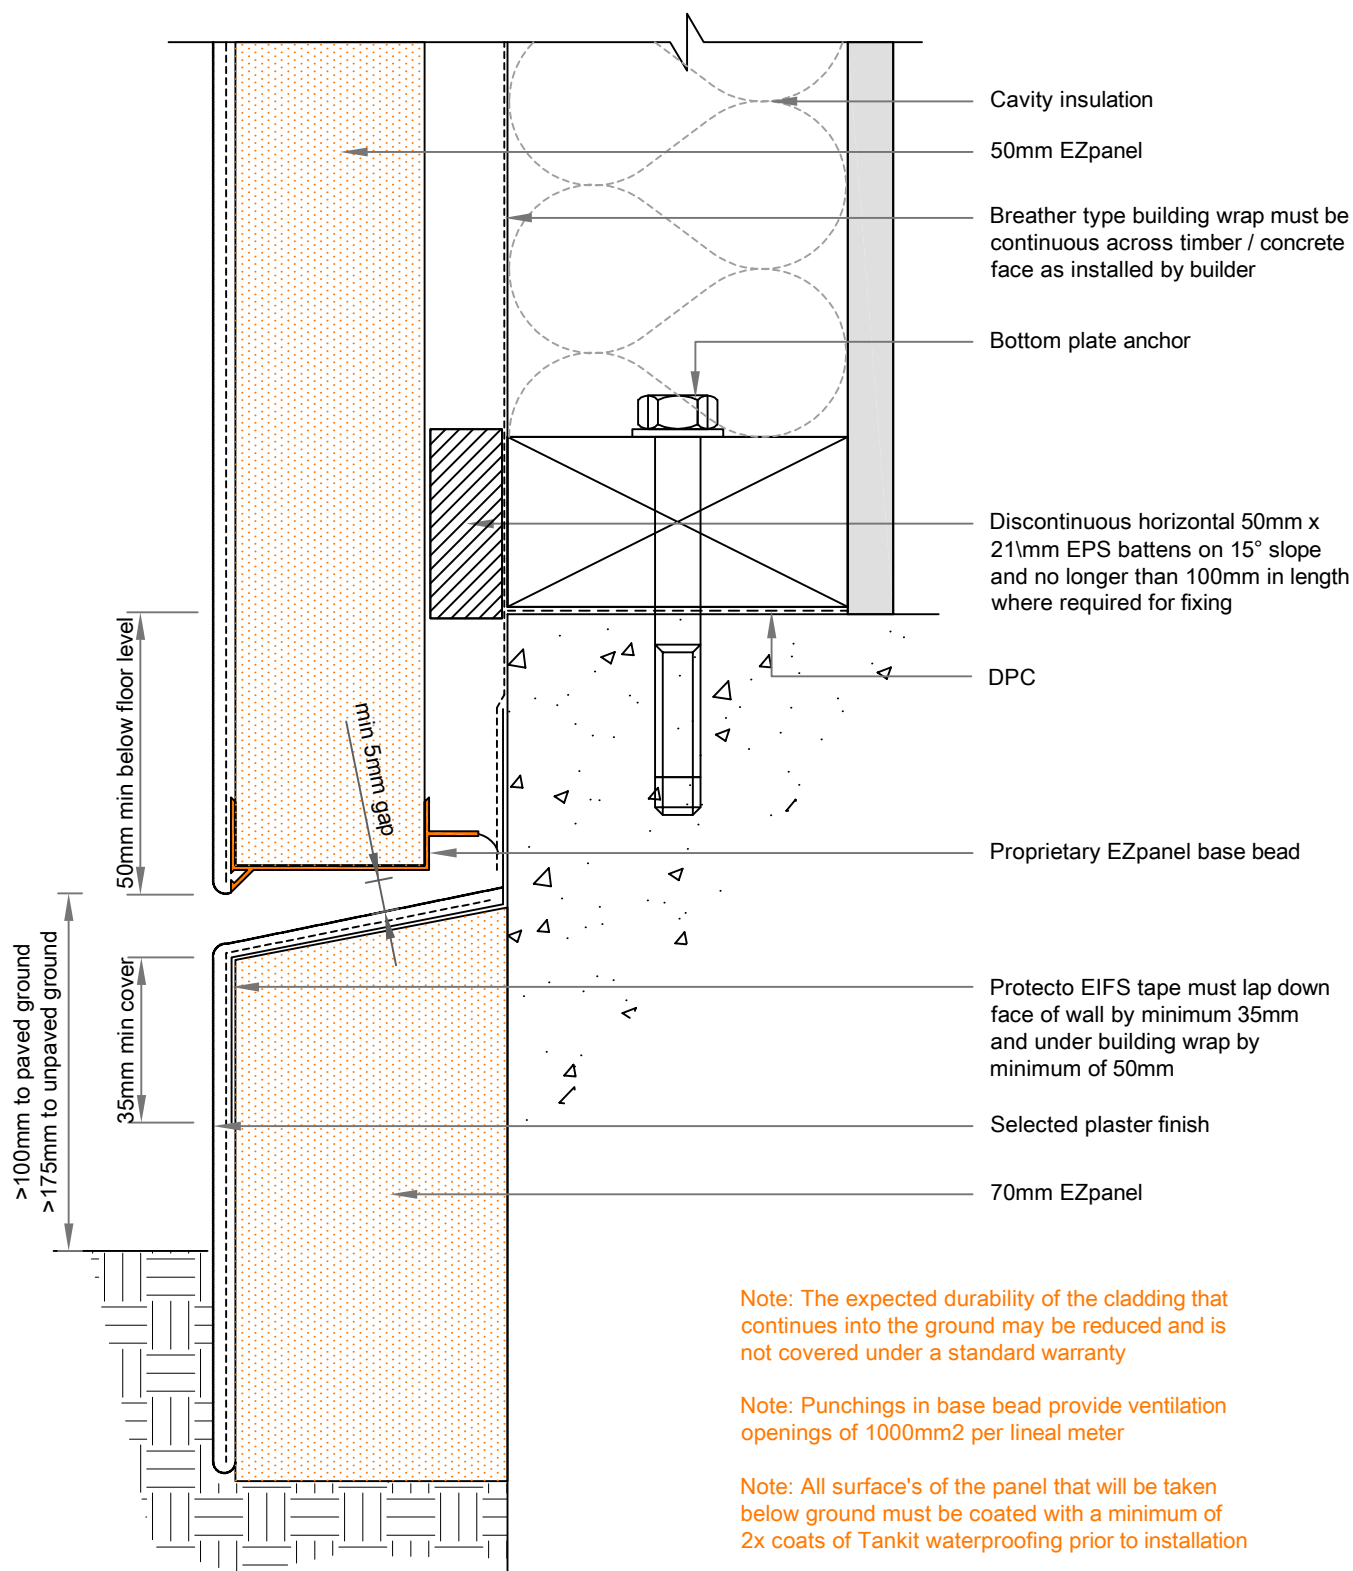

07B

CONCRETE SLAB DETAIL - BELOW GROUND

SCALE: 1:2

50mm/70mm Ezpanel - 20mm cavity with EPS Battens