




EzPanel

LIGHTWEIGHT CONCRETE CLADDING SYSTEM

Specialized
CONSTRUCTION PRODUCTS LTD

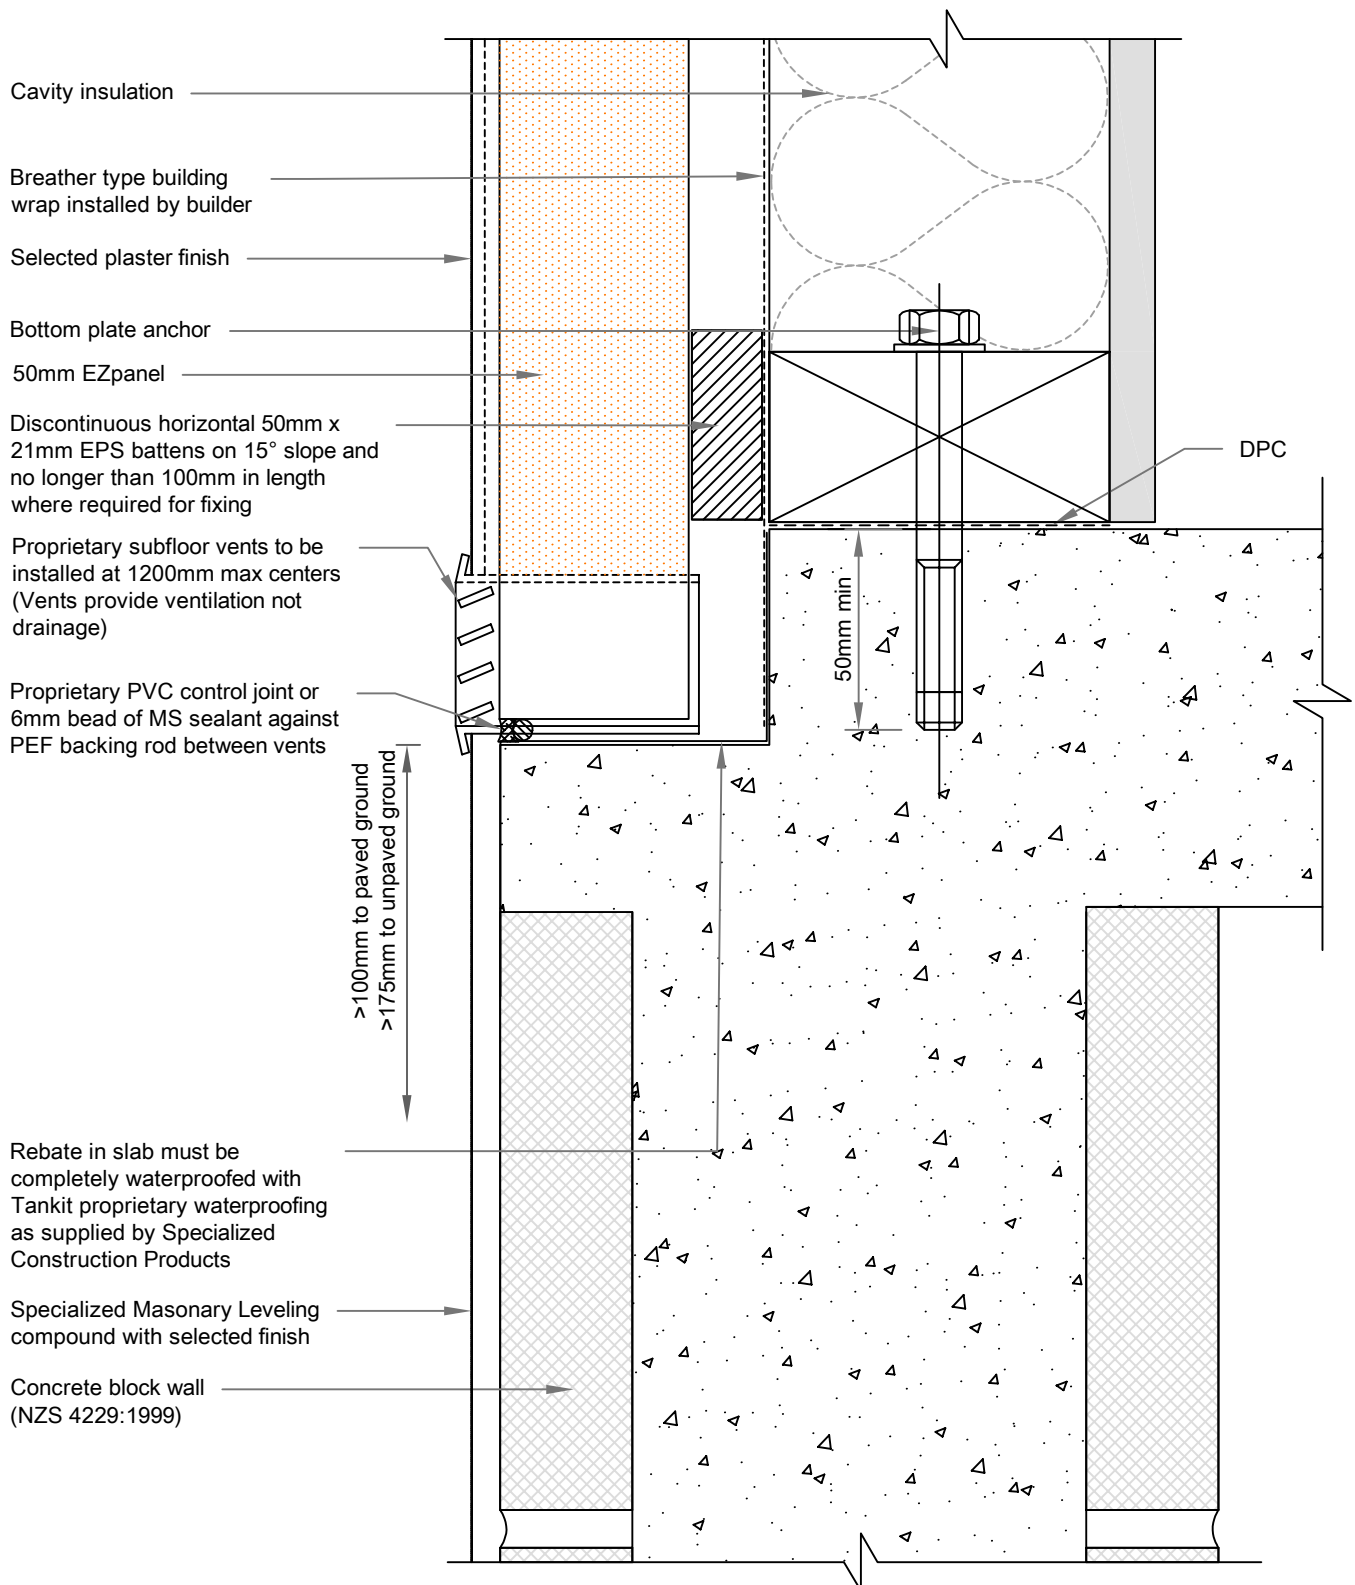

07D

REBATED CONCRETE SLAB DETAIL

SCALE: 1:2

50mm EZpanel - 20mm cavity with EPS Battens