




EzPanel

LIGHTWEIGHT CONCRETE CLADDING SYSTEM

Specialized
CONSTRUCTION PRODUCTS LTD

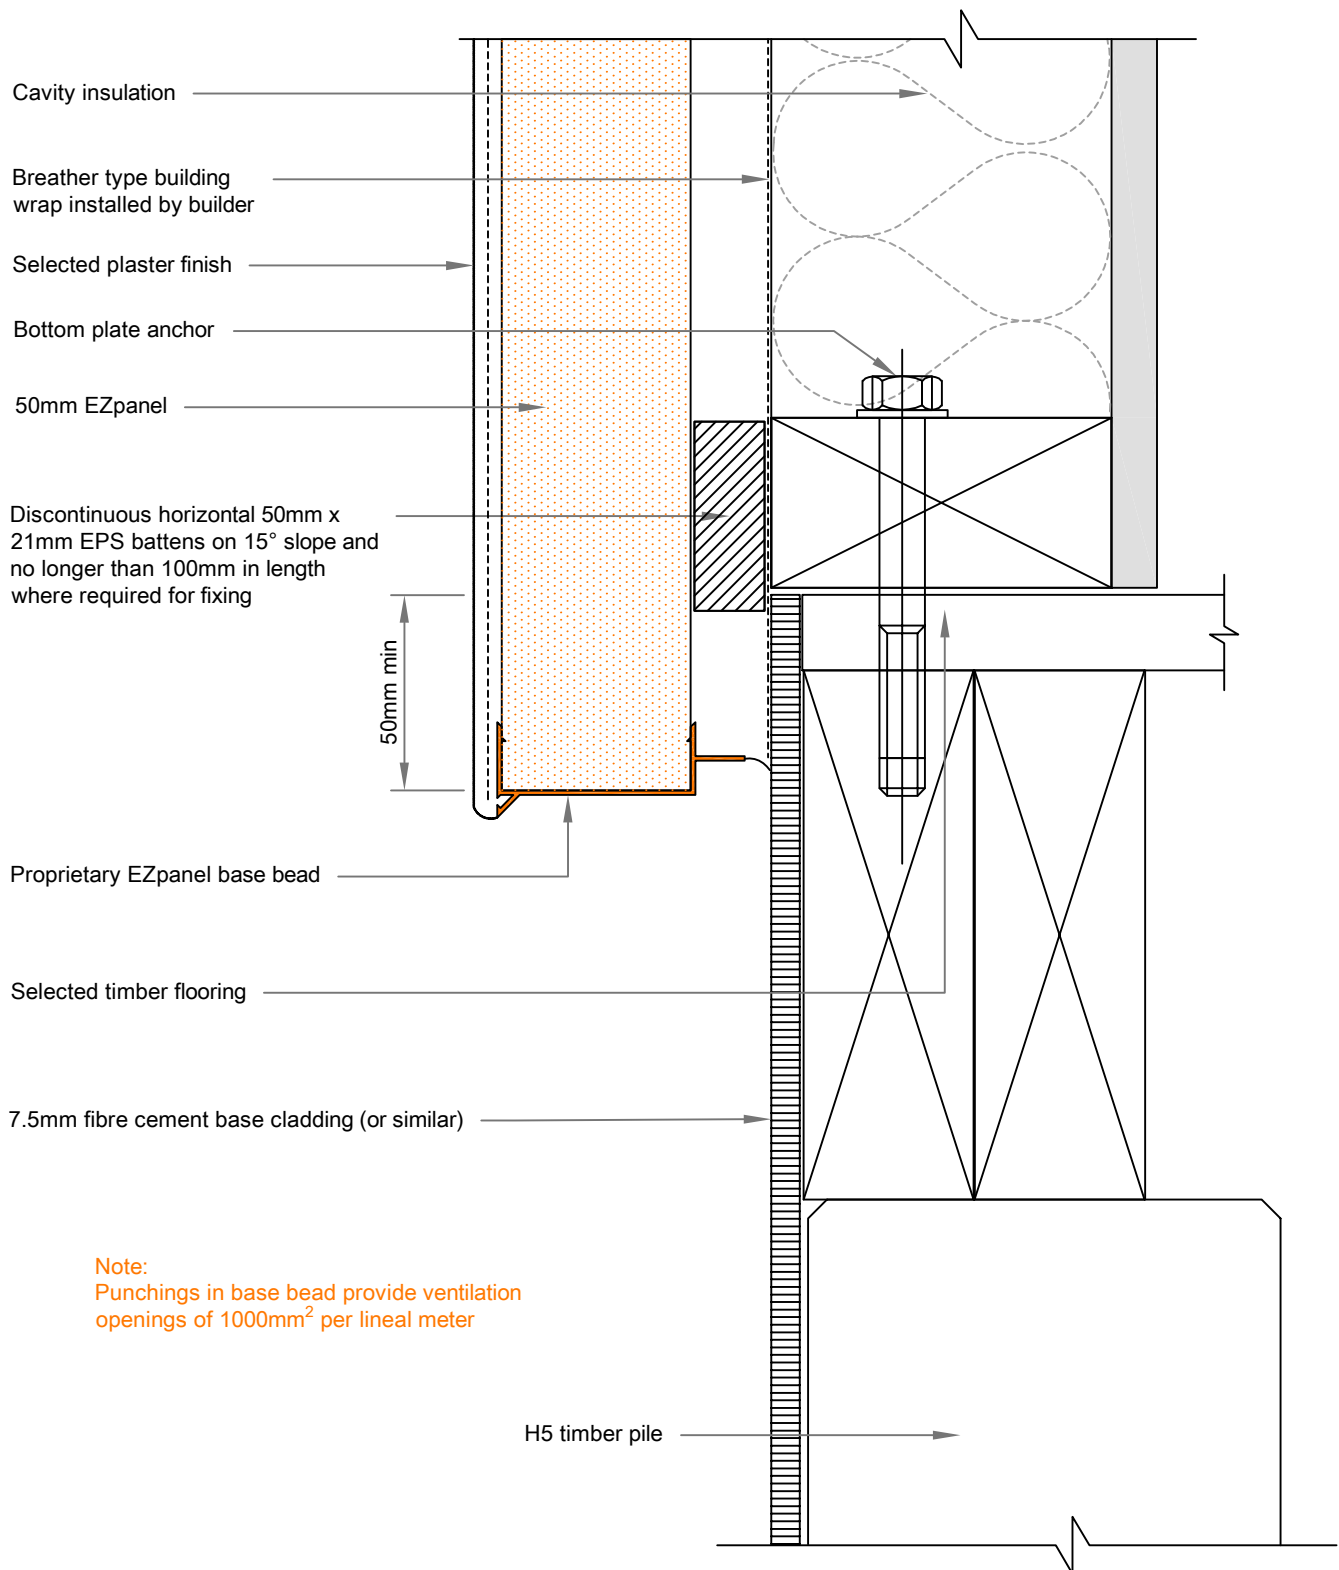

08A

TIMBER FOUNDATION DETAIL

SCALE: 1:2

50mm EZpanel - 20mm cavity with EPS Battens