




EzPanel

LIGHTWEIGHT CONCRETE CLADDING SYSTEM

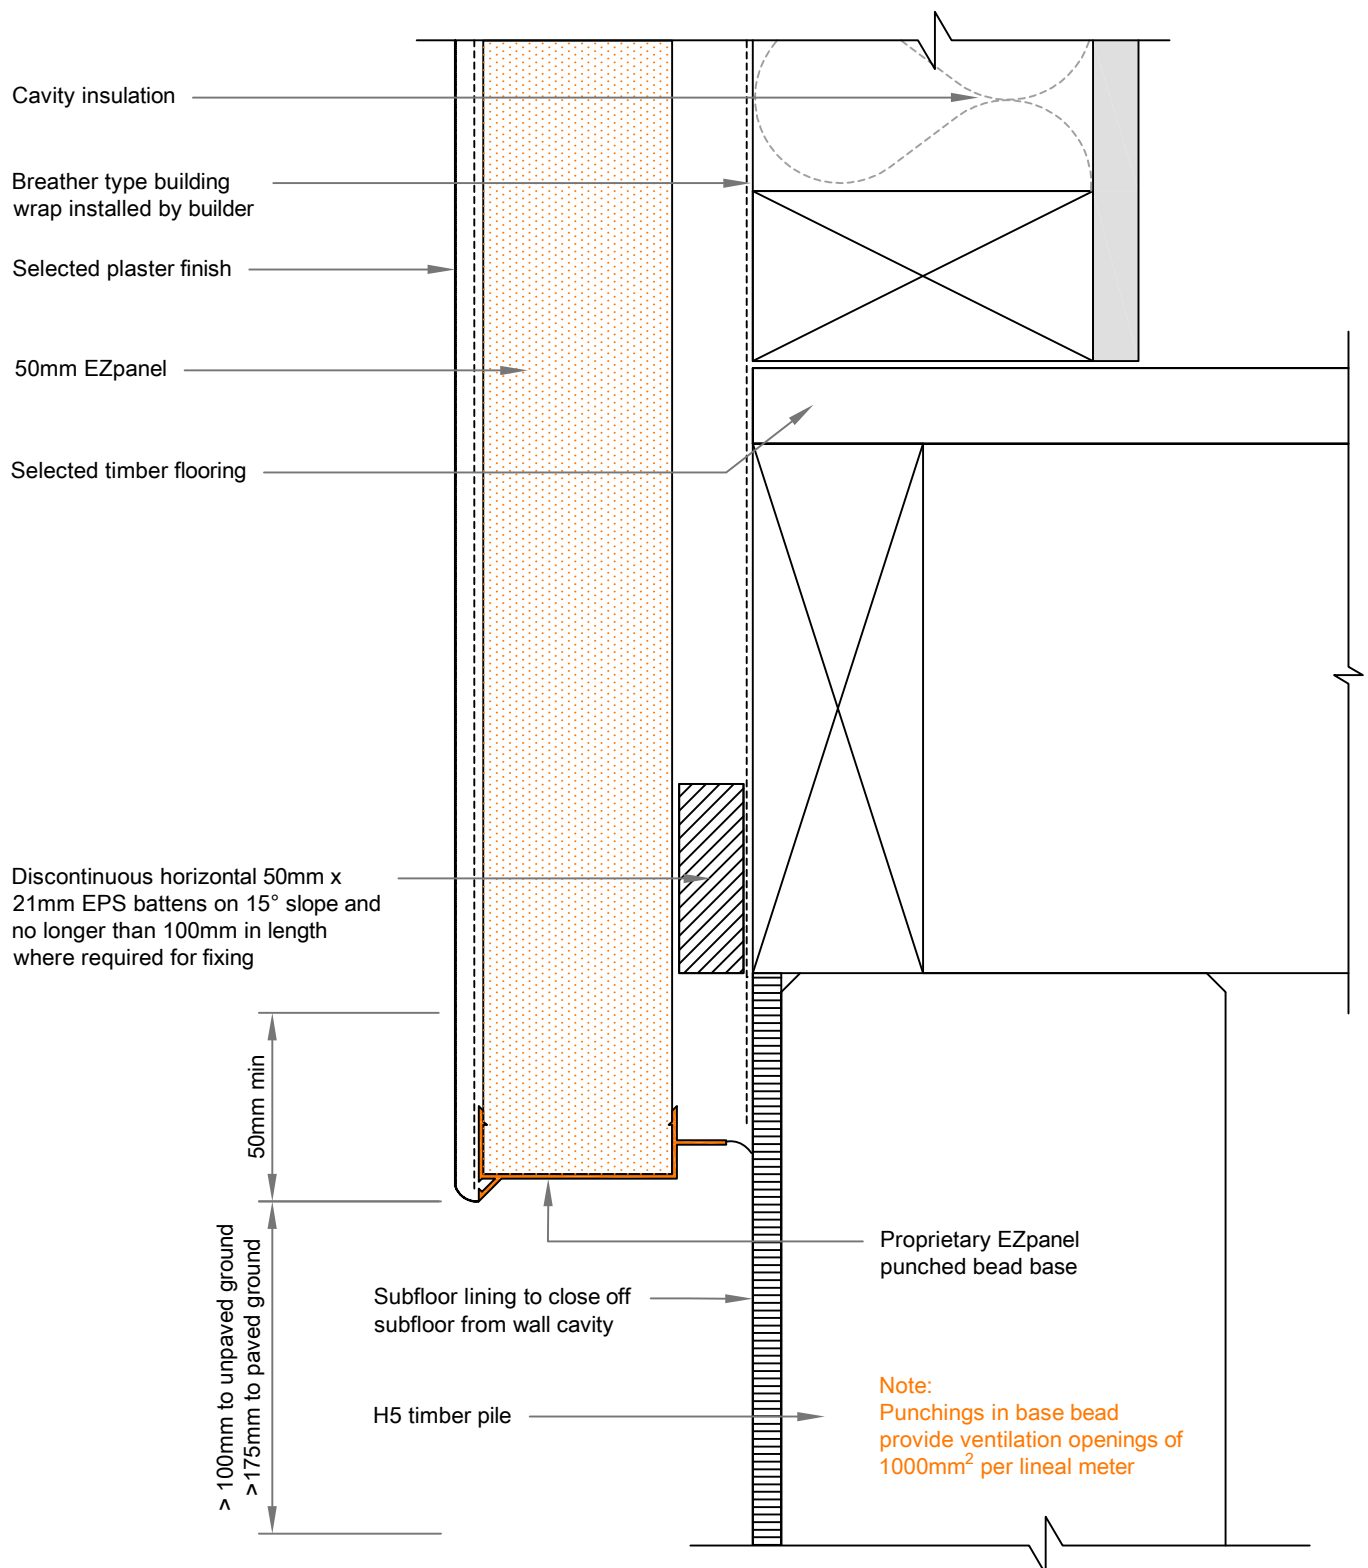

08B

TIMBER SUBFLOOR DETAIL

SCALE: 1:2

50mm EZpanel - 20mm cavity with EPS Battens