




# EZPanel

LIGHTWEIGHT CONCRETE CLADDING SYSTEM

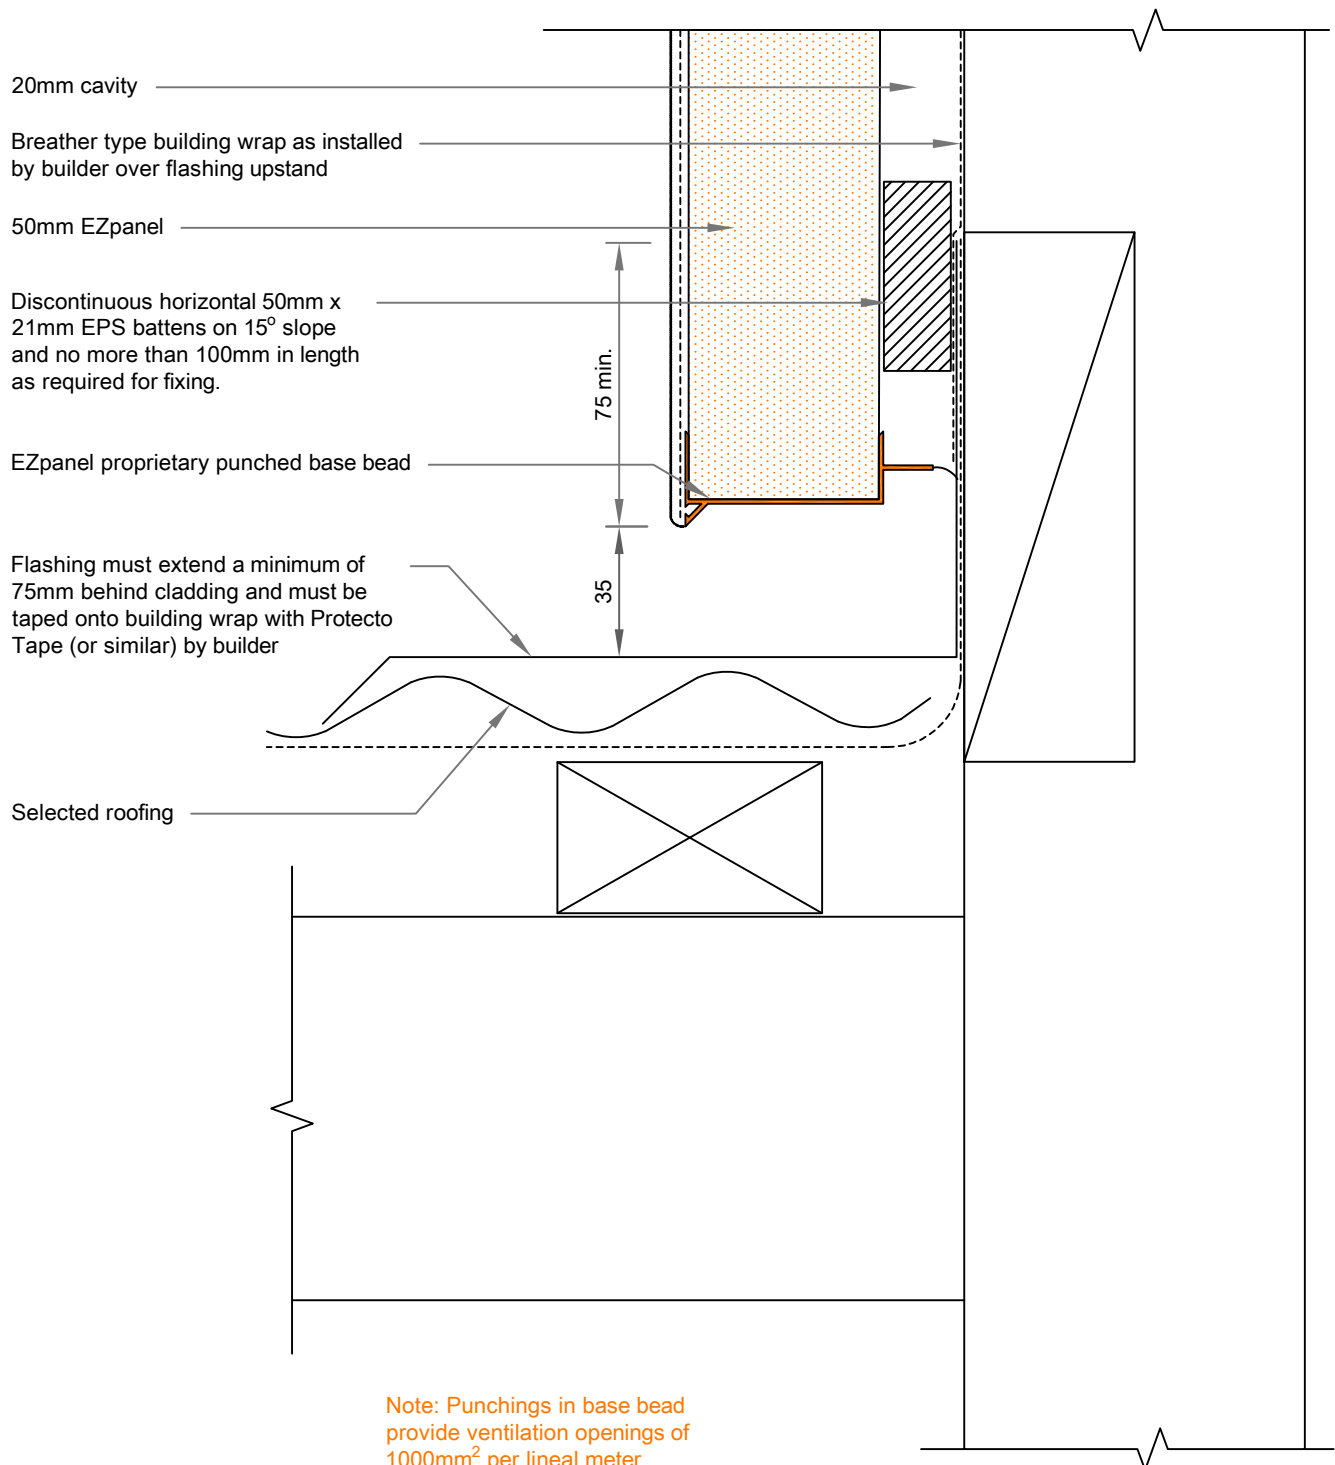

## 10B

SCALE: 1:2

## ROOF / WALL DETAIL - TRANSVERSE FLASHING

50mm EZpanel - 20mm cavity with EPS Battens