




# EzPanel

LIGHTWEIGHT CONCRETE CLADDING SYSTEM

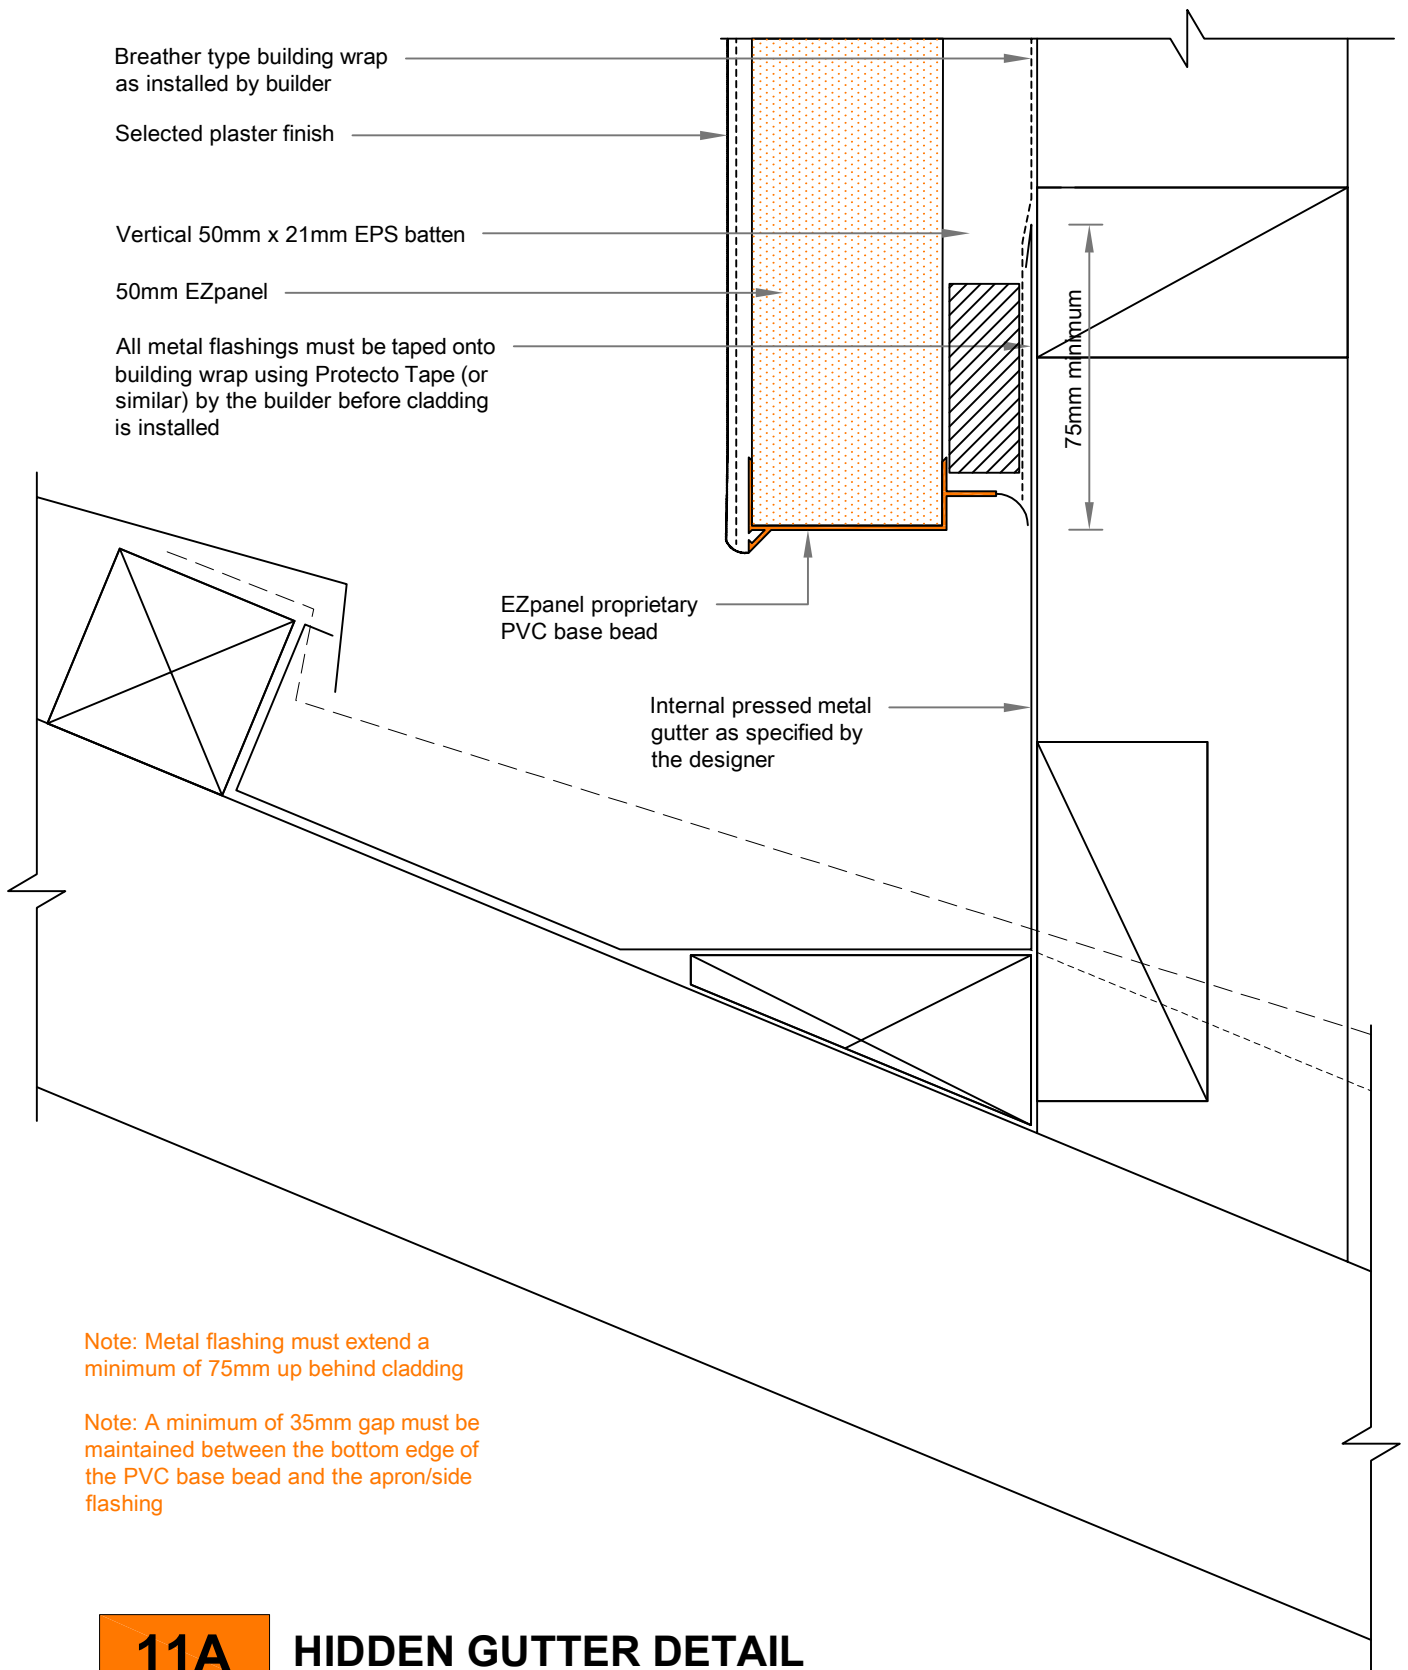

Note: Metal flashing must extend a minimum of 75mm up behind cladding

Note: A minimum of 35mm gap must be maintained between the bottom edge of the PVC base bead and the apron/side flashing

## 11A

## HIDDEN GUTTER DETAIL

SCALE: 1:2

50mm EZpanel - 20mm cavity with EPS Battens