




# EzPanel

LIGHTWEIGHT CONCRETE CLADDING SYSTEM

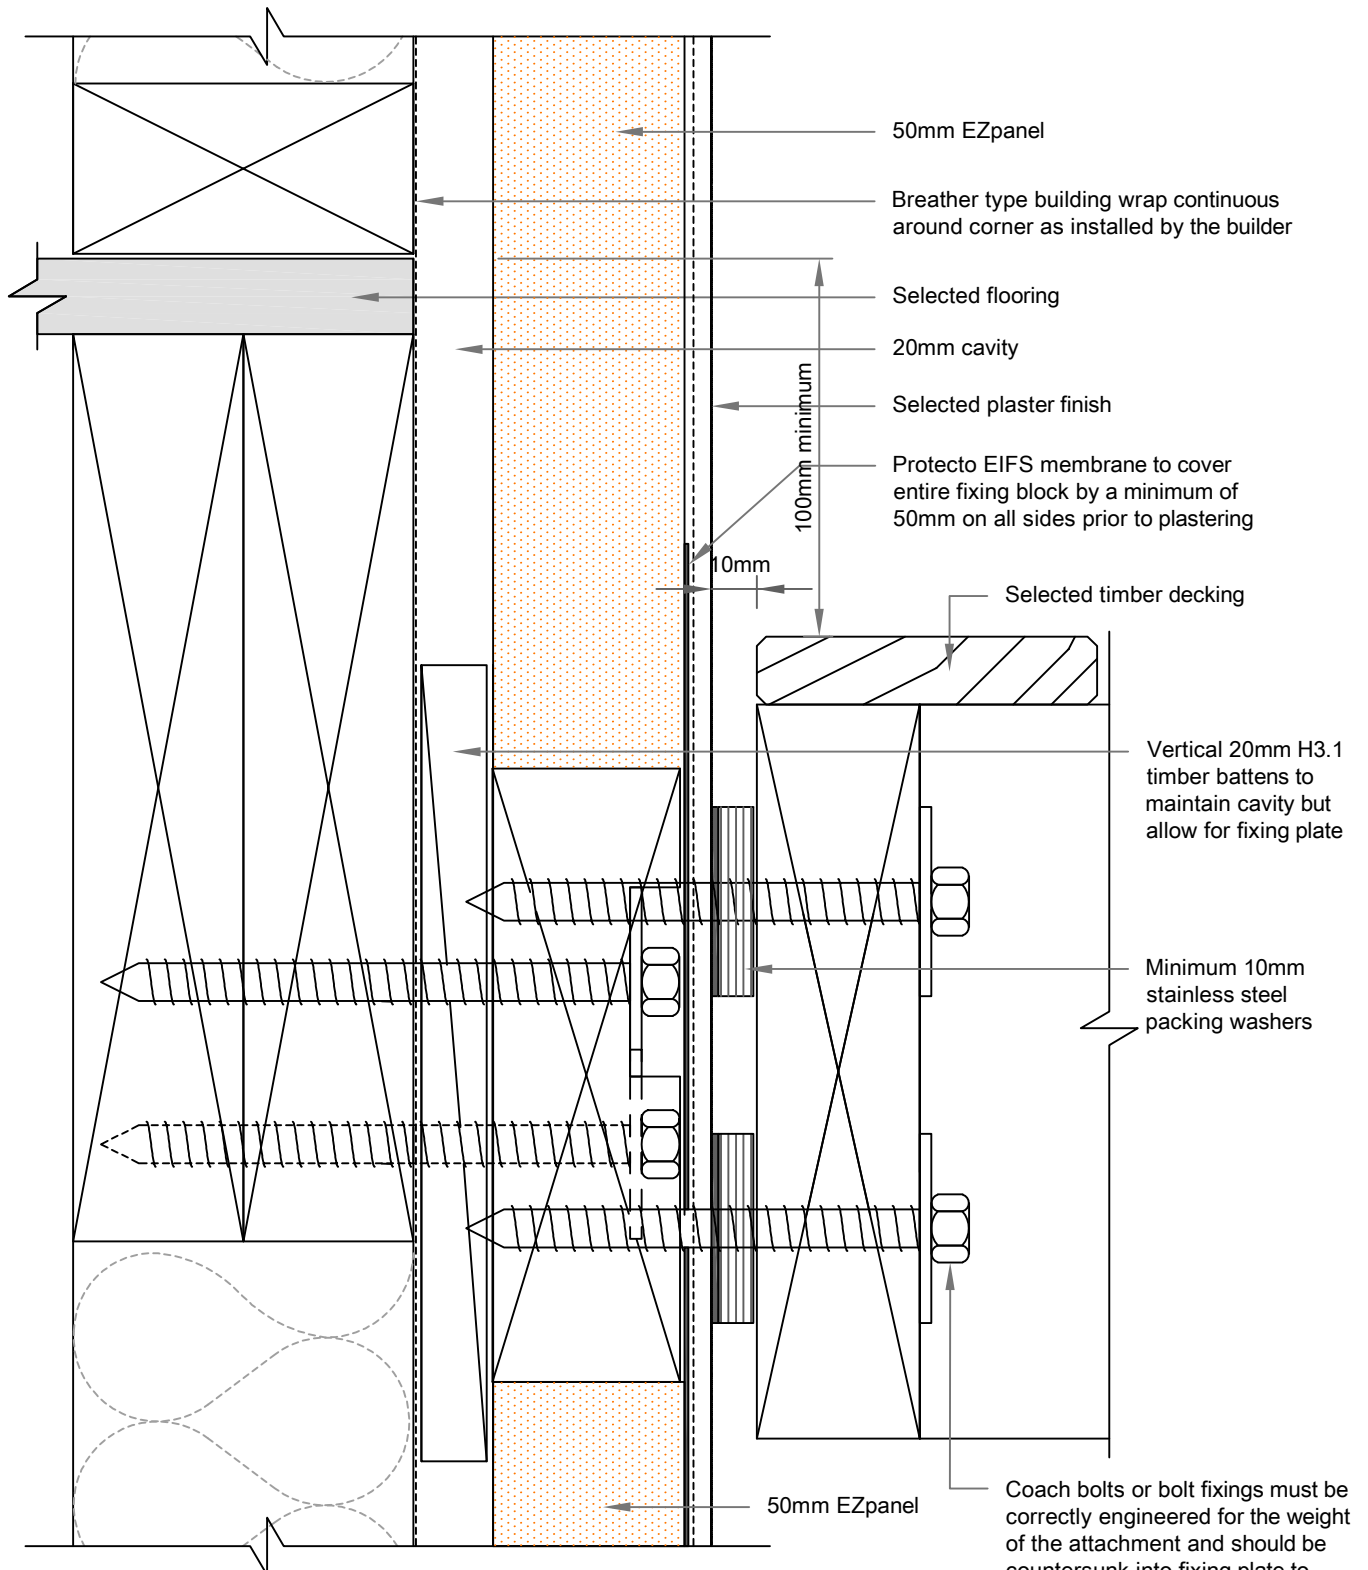

## 12B

SCALE: 1:2

## DECK RIBBON PLATE DETAIL

50mm Ezpanel - 20mm cavity with EPS Battens