




# EzPanel

LIGHTWEIGHT CONCRETE CLADDING SYSTEM

**Specialized**  
CONSTRUCTION PRODUCTS LTD

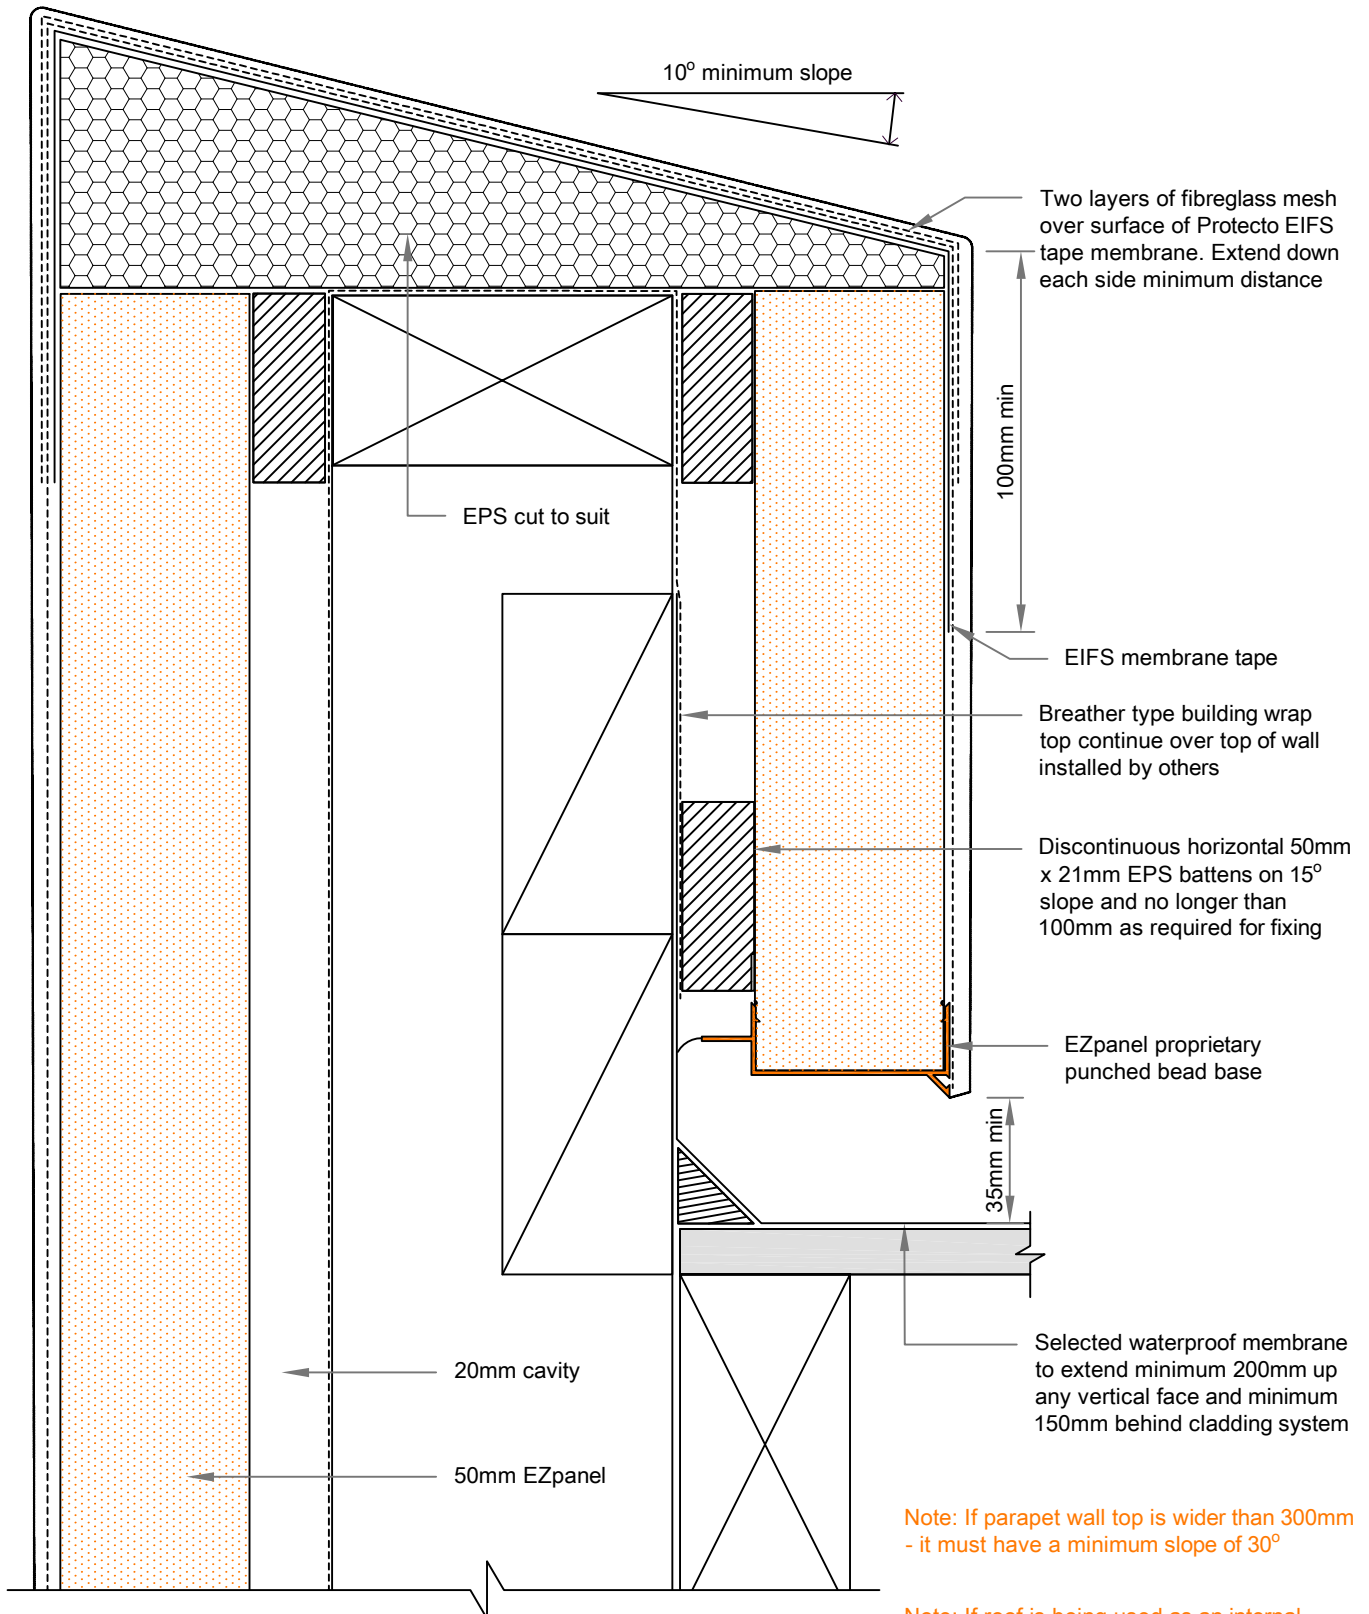

**13C**

SCALE: 1:2

## PARAPET EIFS DETAIL

50mm EZpanel - 20mm cavity with EPS Battens