




EzPanel

LIGHTWEIGHT CONCRETE CLADDING SYSTEM

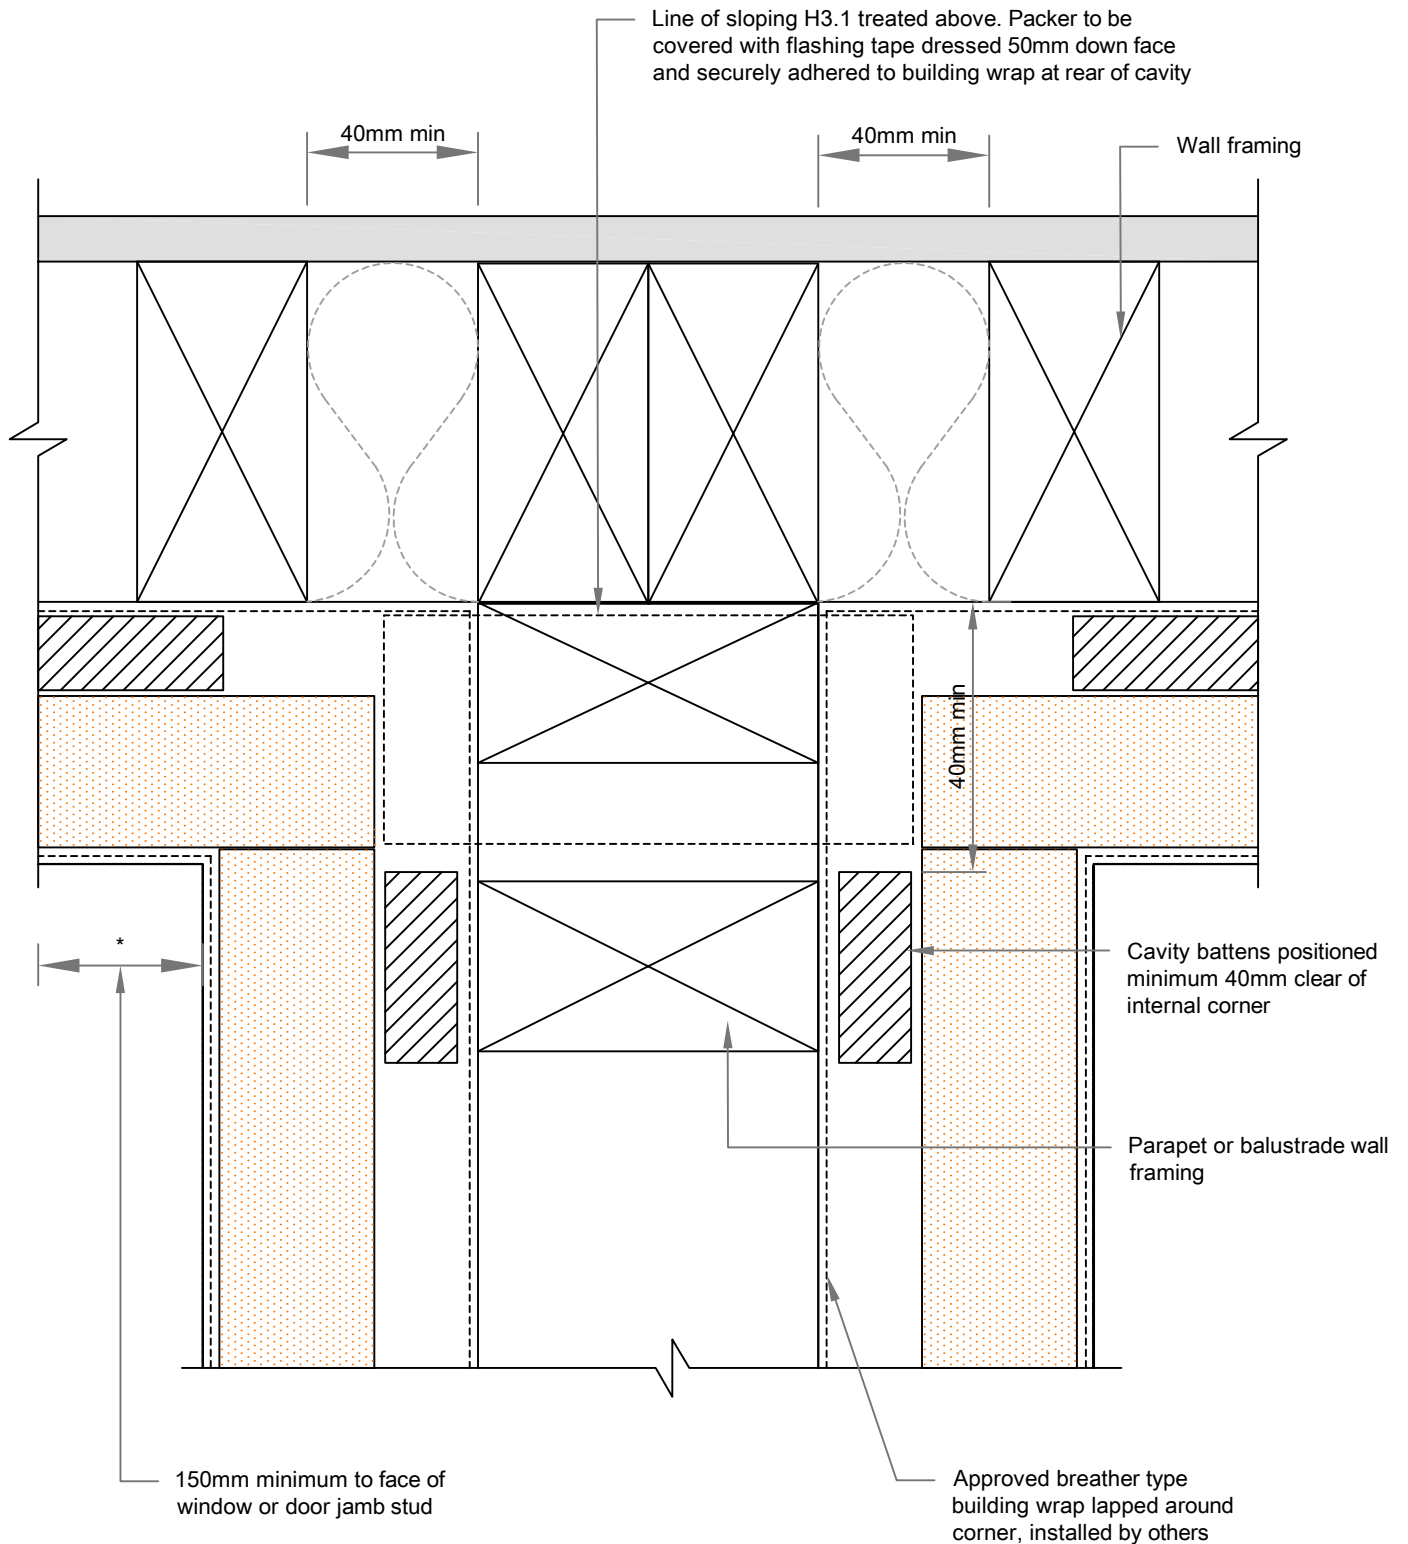

14B

SCALE: 1:2

BALUSTRADE TO WALL JUNCTION DETAIL

50mm EZpanel - 20mm cavity with EPS Battens