




EzPanel

LIGHTWEIGHT CONCRETE CLADDING SYSTEM

Specialized
CONSTRUCTION PRODUCTS LTD

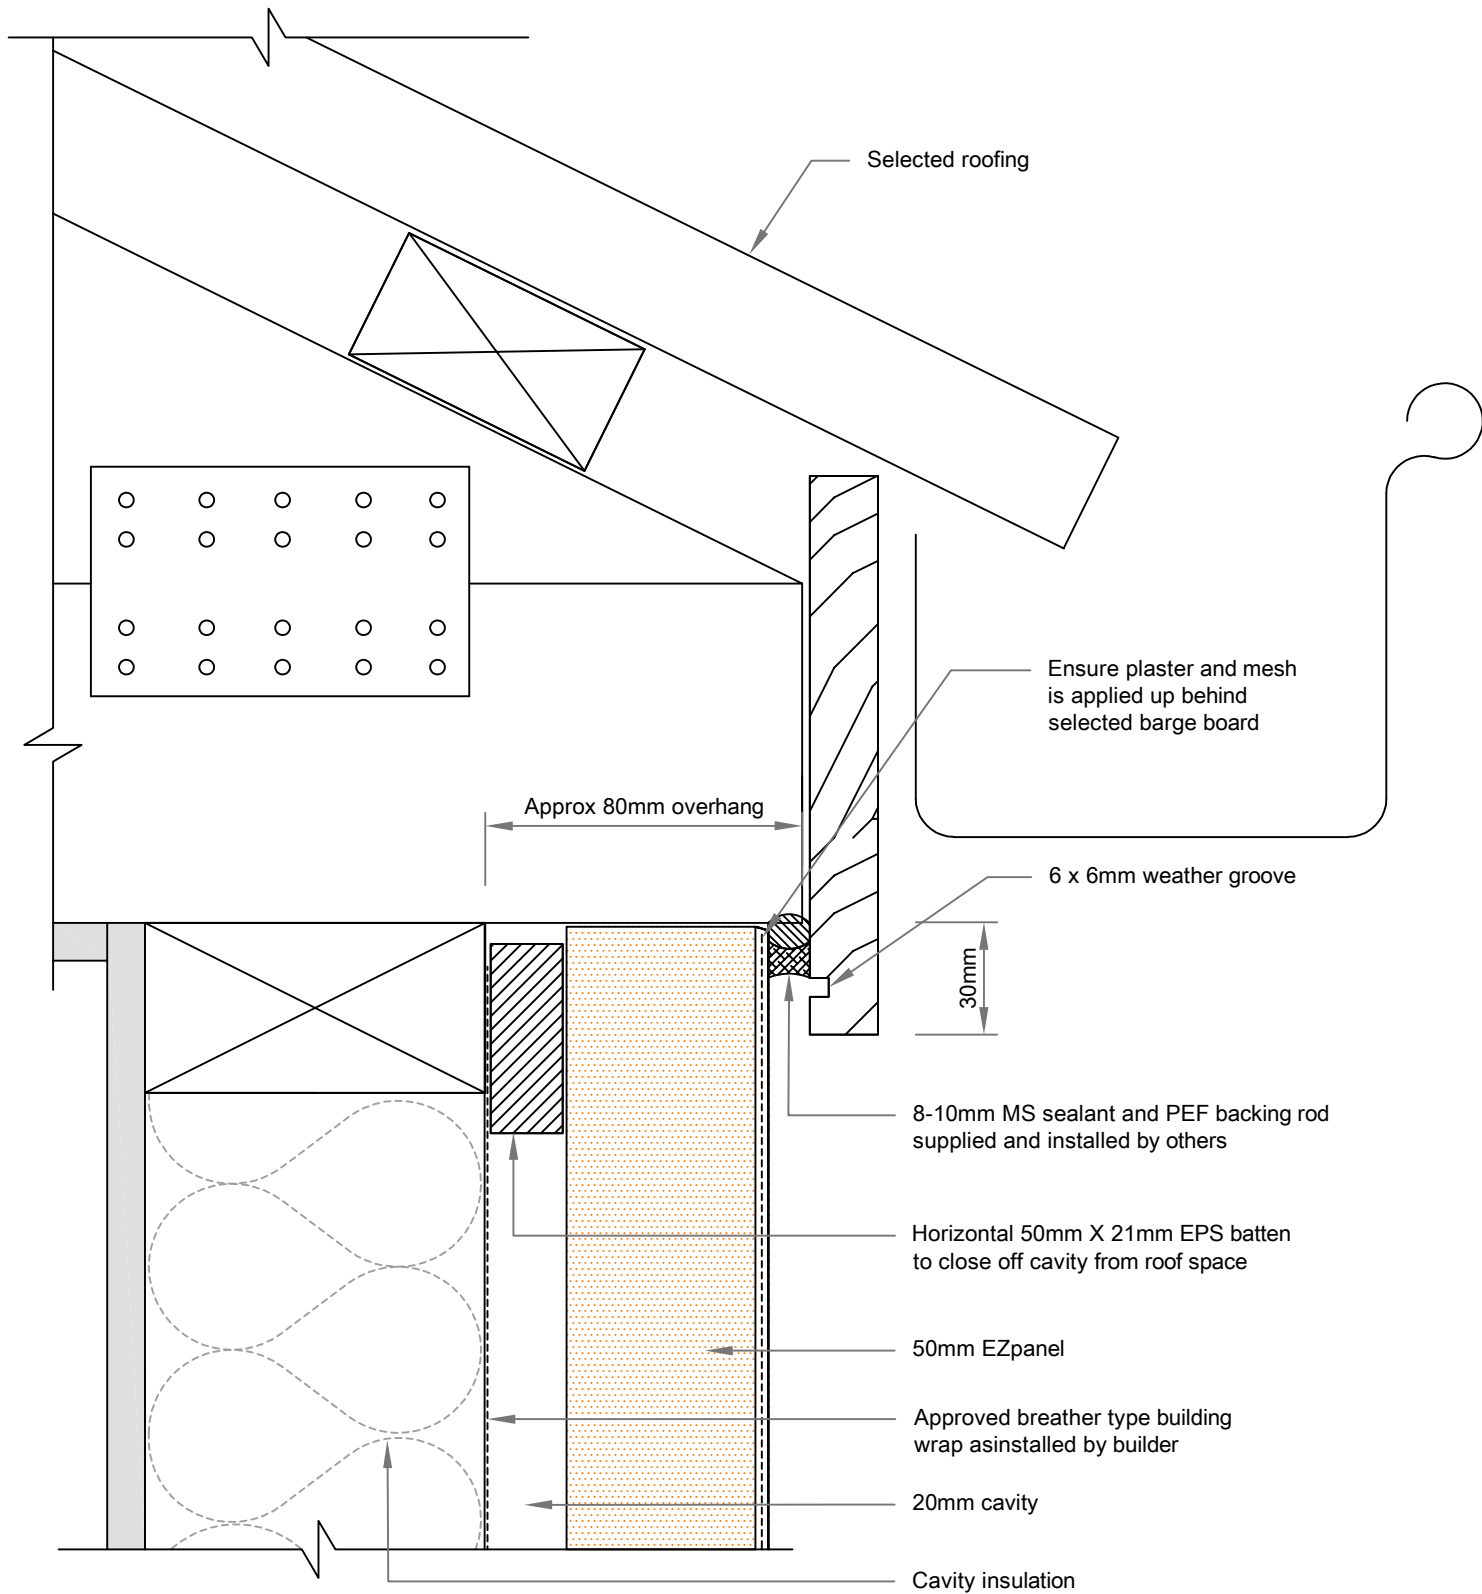

15A

SCALE: 1:2

FLUSH GUTTER EAVES DETAIL

50mm EZpanel - 20mm cavity with EPS Battens