




**EzPanel**

LIGHTWEIGHT CONCRETE CLADDING SYSTEM

**Specialized**  
CONSTRUCTION PRODUCTS LTD

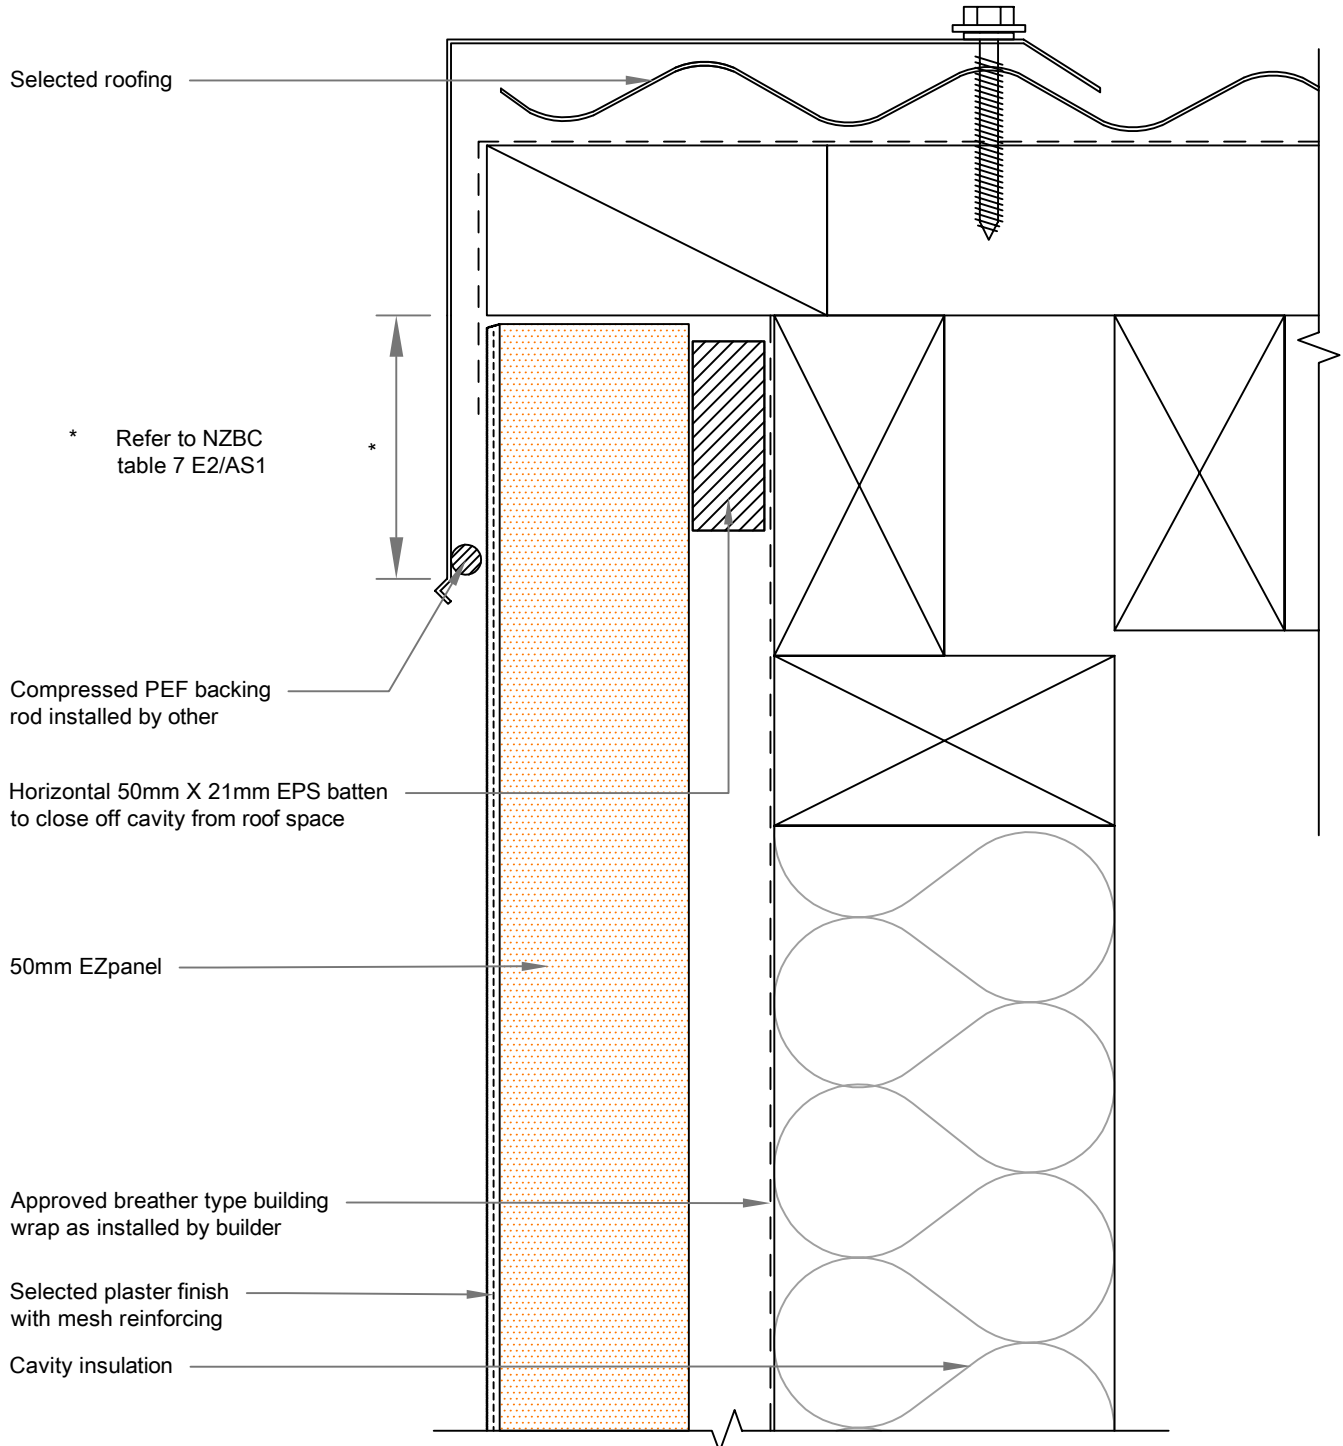

**15B**

SCALE: 1:2

## CLIPPED EAVE BARGE FLASHING DETAIL

50mm EZpanel - 20mm cavity with EPS Battens