




EzPanel

LIGHTWEIGHT CONCRETE CLADDING SYSTEM

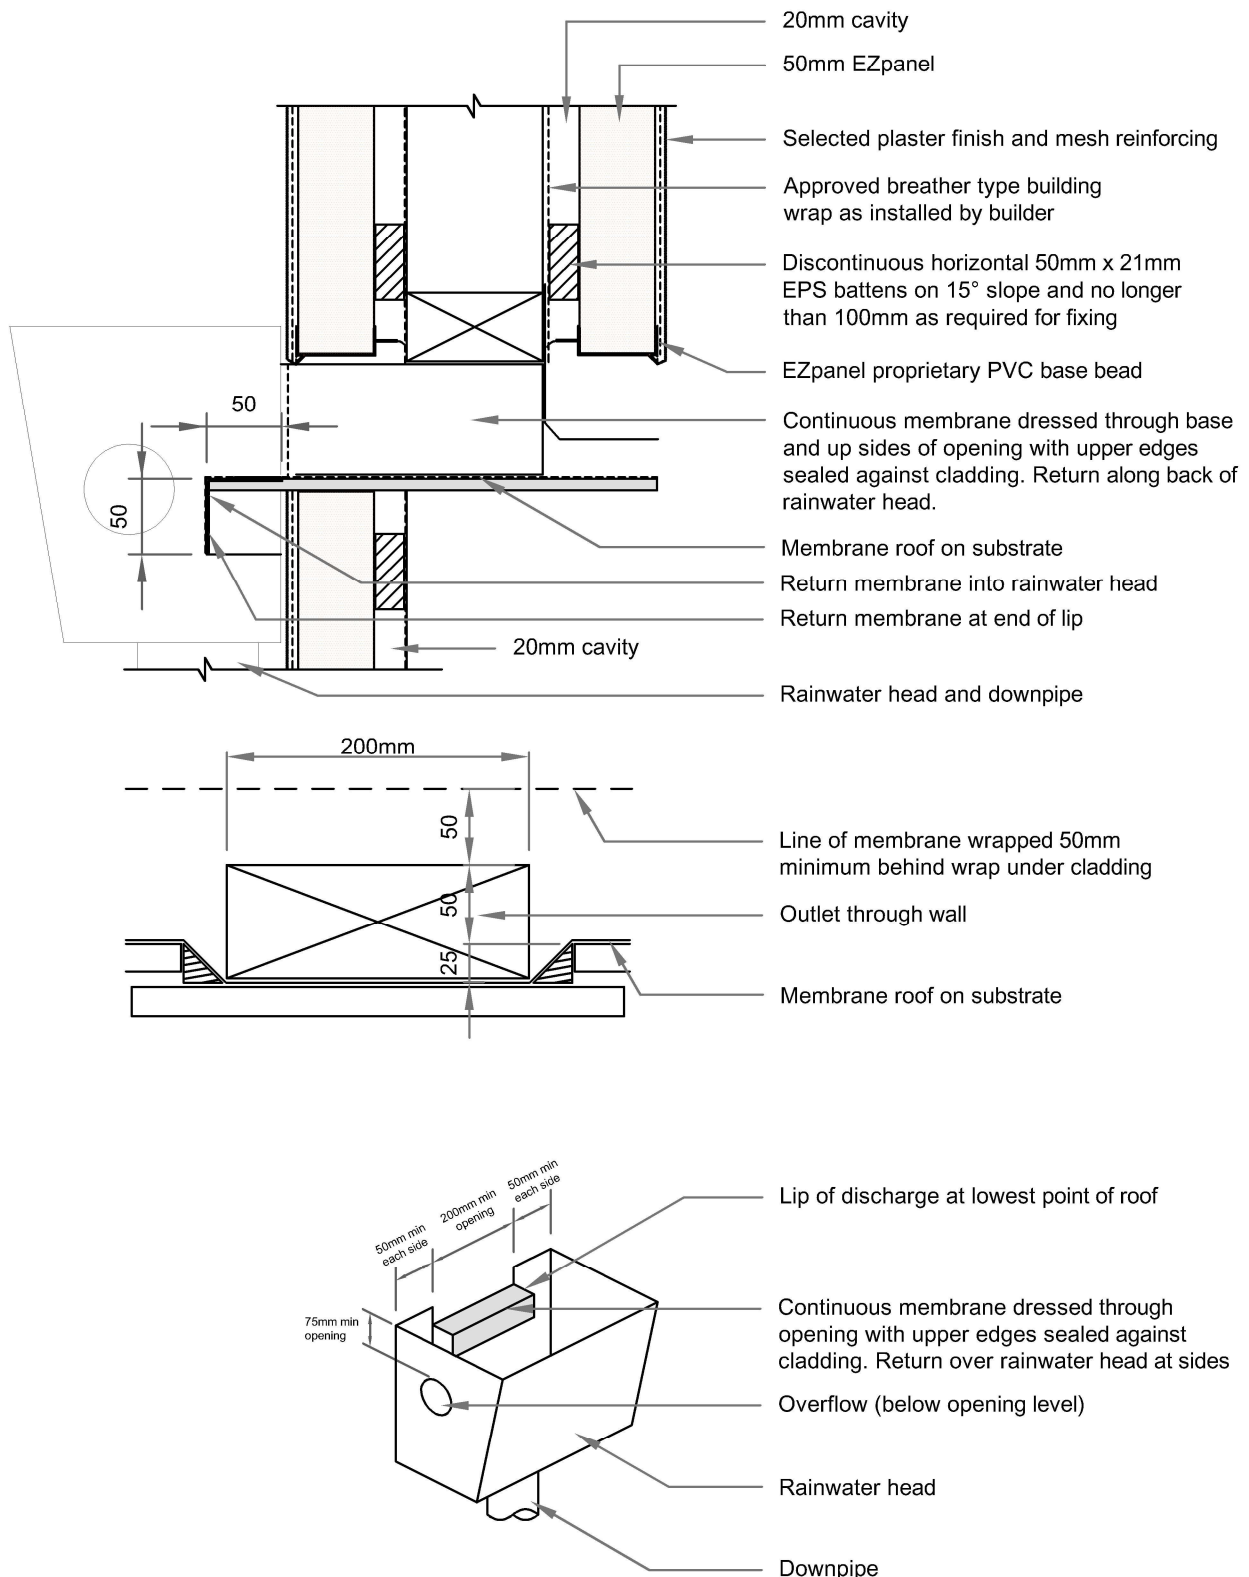

23A

RAINWATER HEAD OPENING DETAIL

SCALE: 1:5

50mm EZpanel - 20mm cavity with EPS Battens