




# EzPanel

LIGHTWEIGHT CONCRETE CLADDING SYSTEM

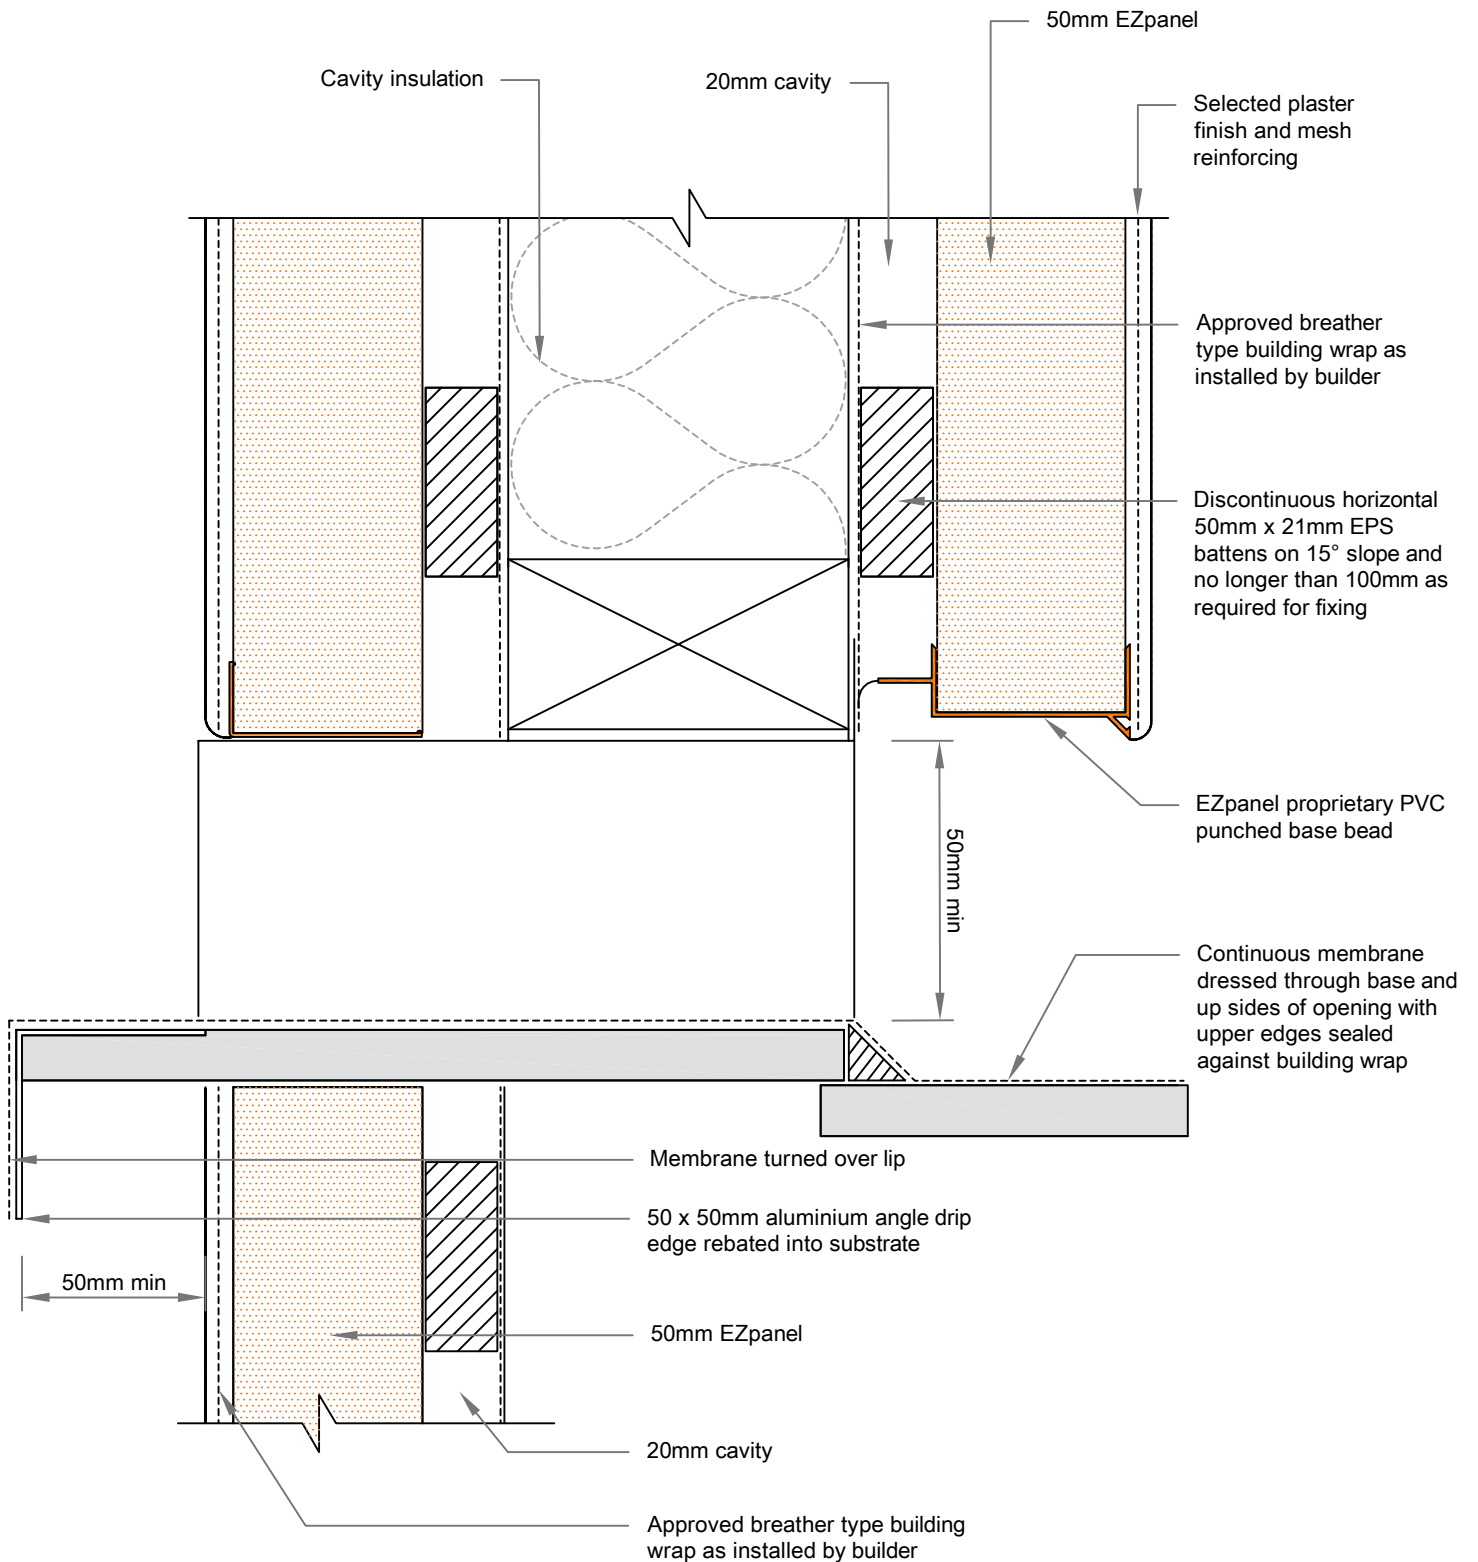

**24A**

## MEMBRANE OPENING DETAIL

SCALE: 1:2

50mm EZpanel - 20mm cavity with EPS Battens