




# EzPanel

LIGHTWEIGHT CONCRETE CLADDING SYSTEM

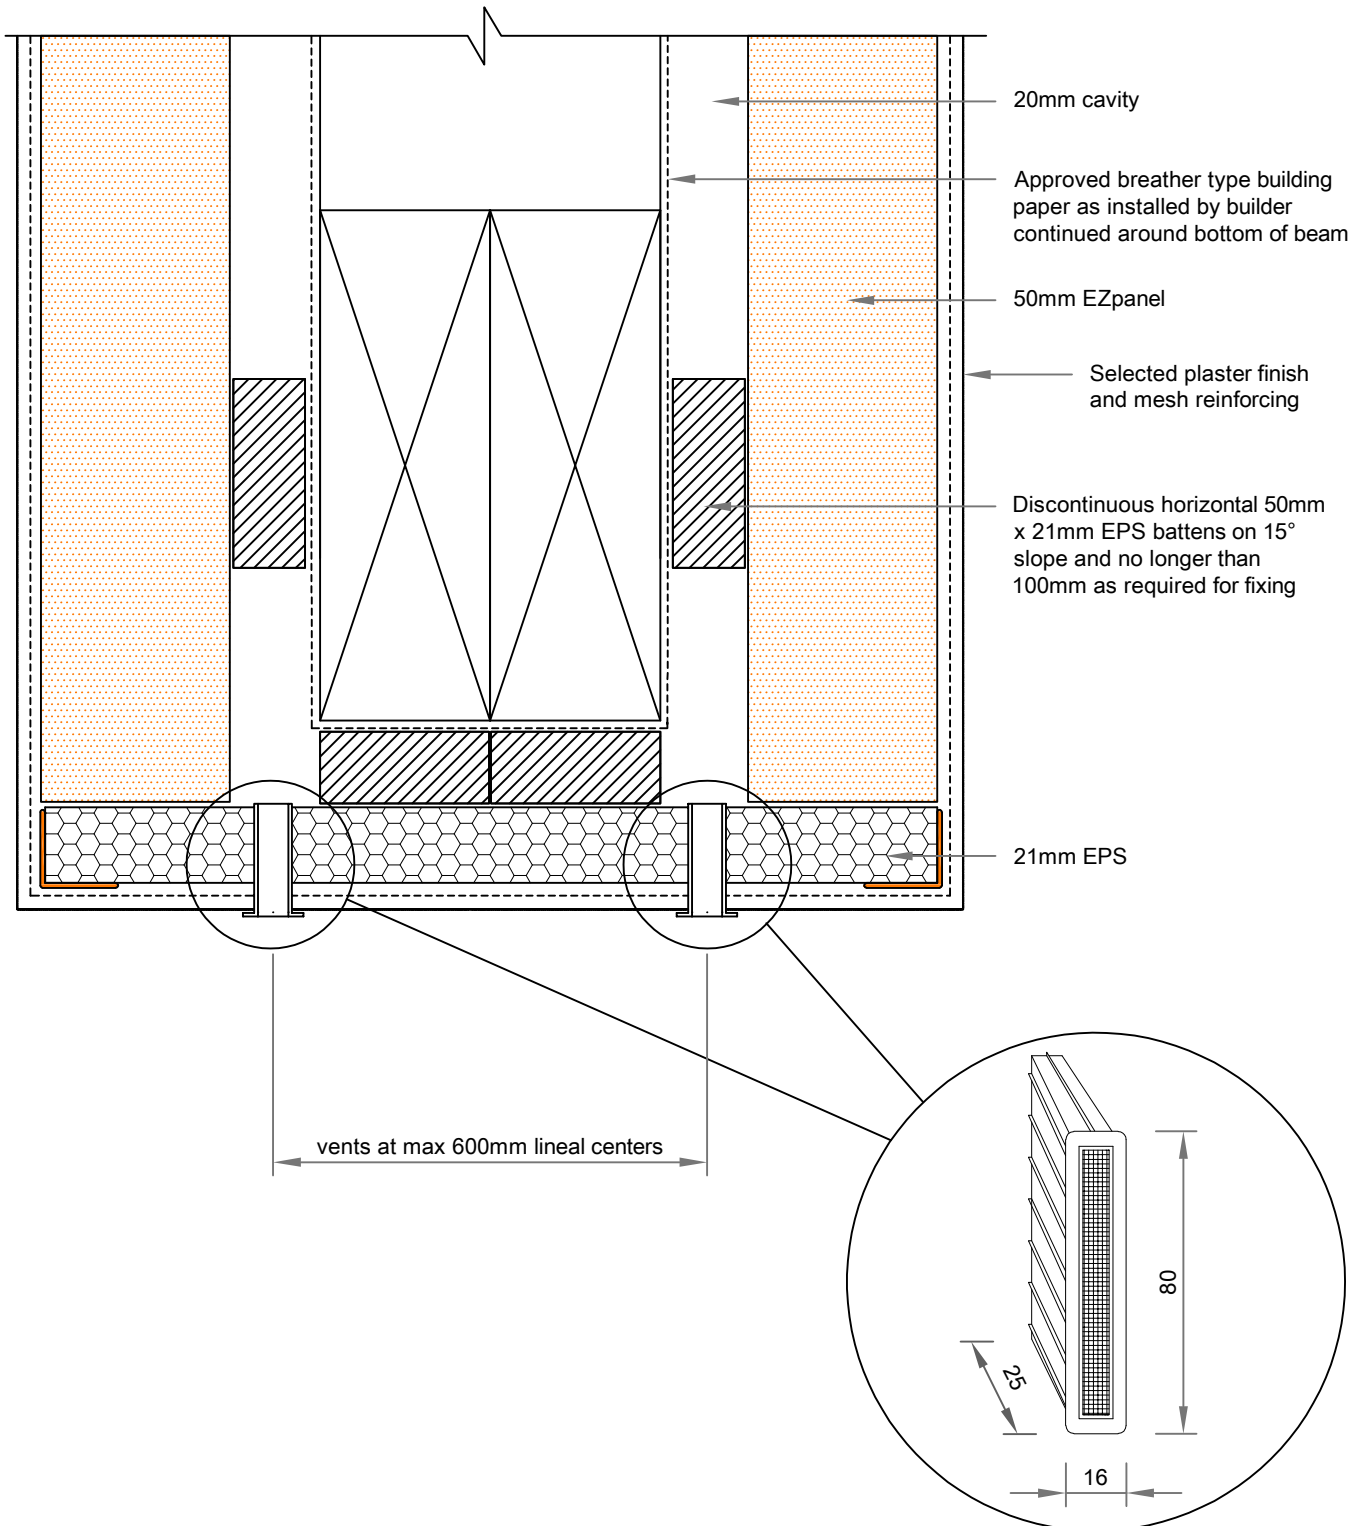

**28**

## ENCLOSED BEAM DETAIL

SCALE: 1:2

50mm EZpanel - 20mm cavity with EPS Battens