




EzPanel

LIGHTWEIGHT CONCRETE CLADDING SYSTEM

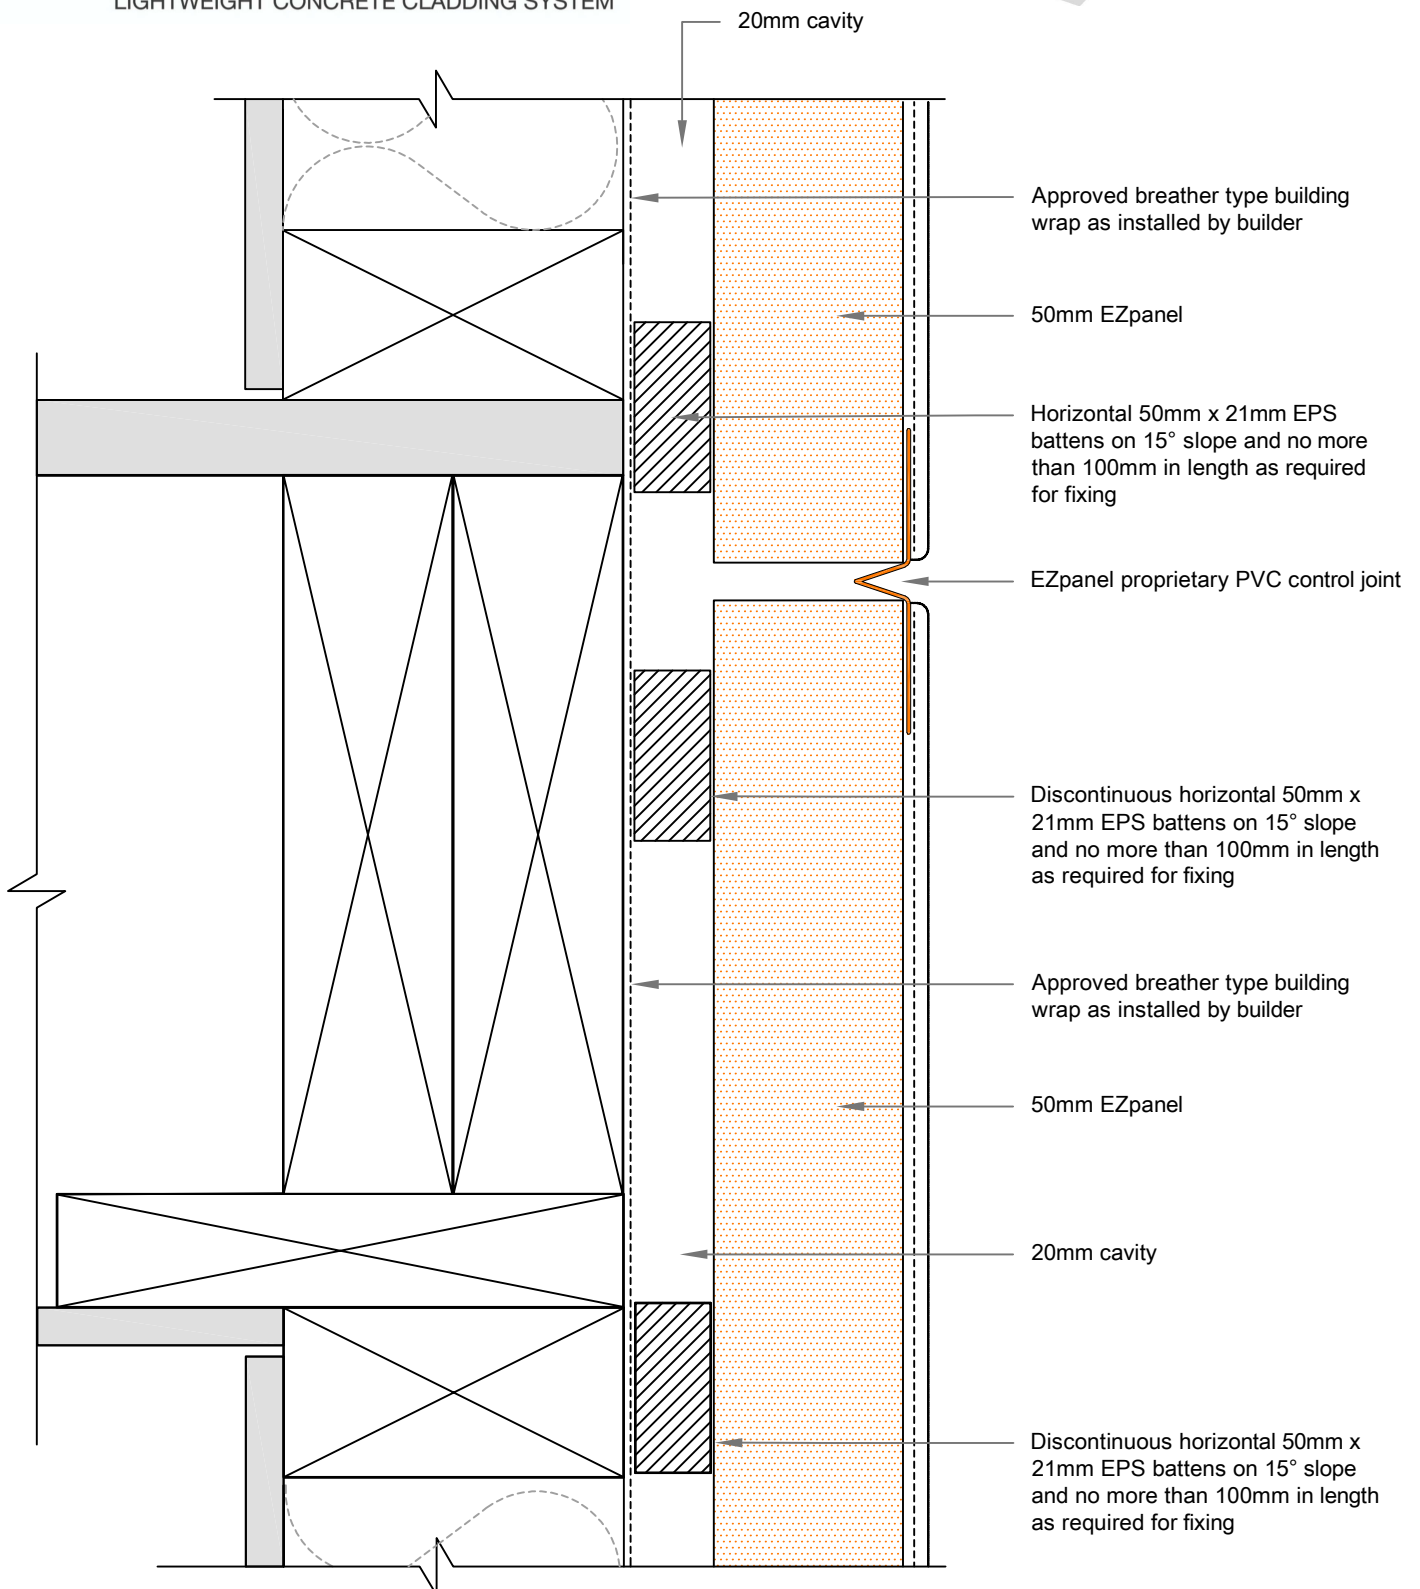

18A

SCALE: 1:2

HORIZONTAL CONTROL JOINT DETAIL

50mm EZpanel - 20mm cavity with EPS Battens