




EzPanel

LIGHTWEIGHT CONCRETE CLADDING SYSTEM



Note: this drawing is outside of the BRANZ Appraisal.

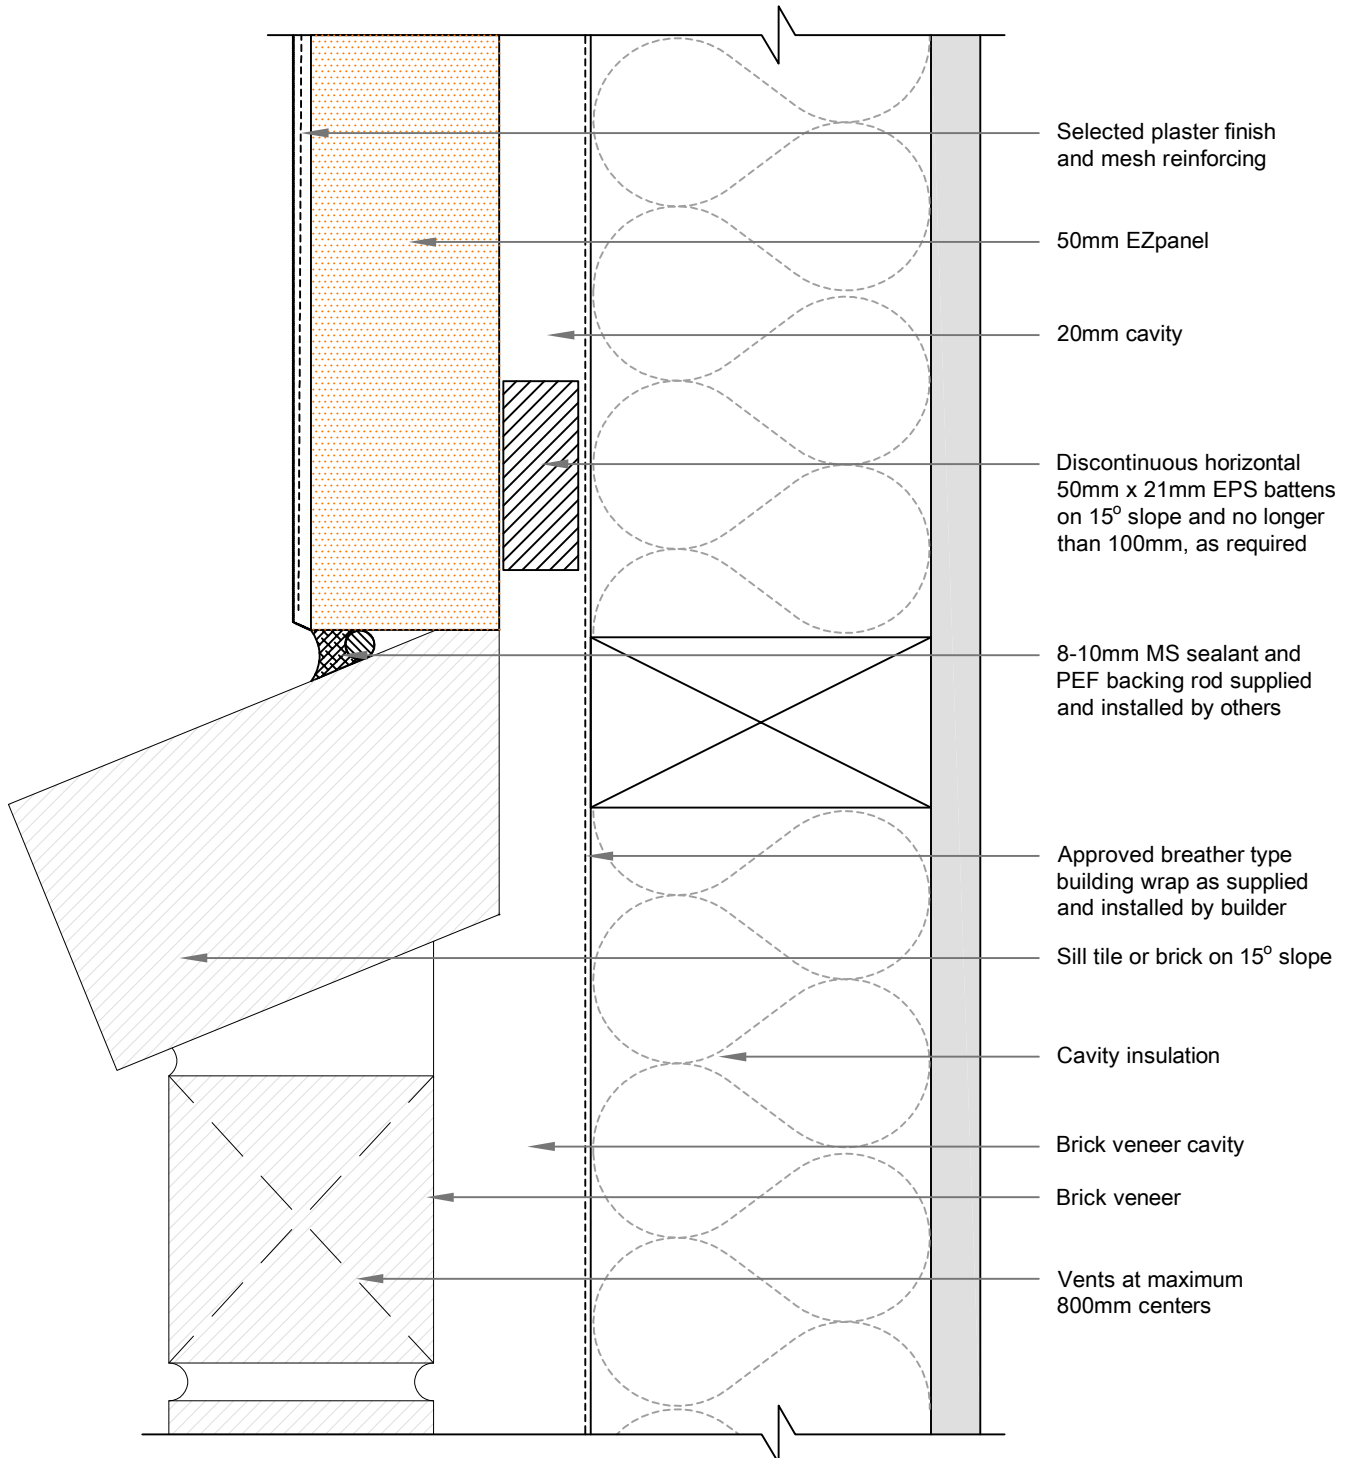

19D

HORIZONTAL JOINT DETAIL

SCALE: 1:2

Brick (with sill) - 50mm EZpanel - 20mm cavity with EPS Battens