




# EzPanel

LIGHTWEIGHT CONCRETE CLADDING SYSTEM

**Specialized**  
CONSTRUCTION PRODUCTS LTD

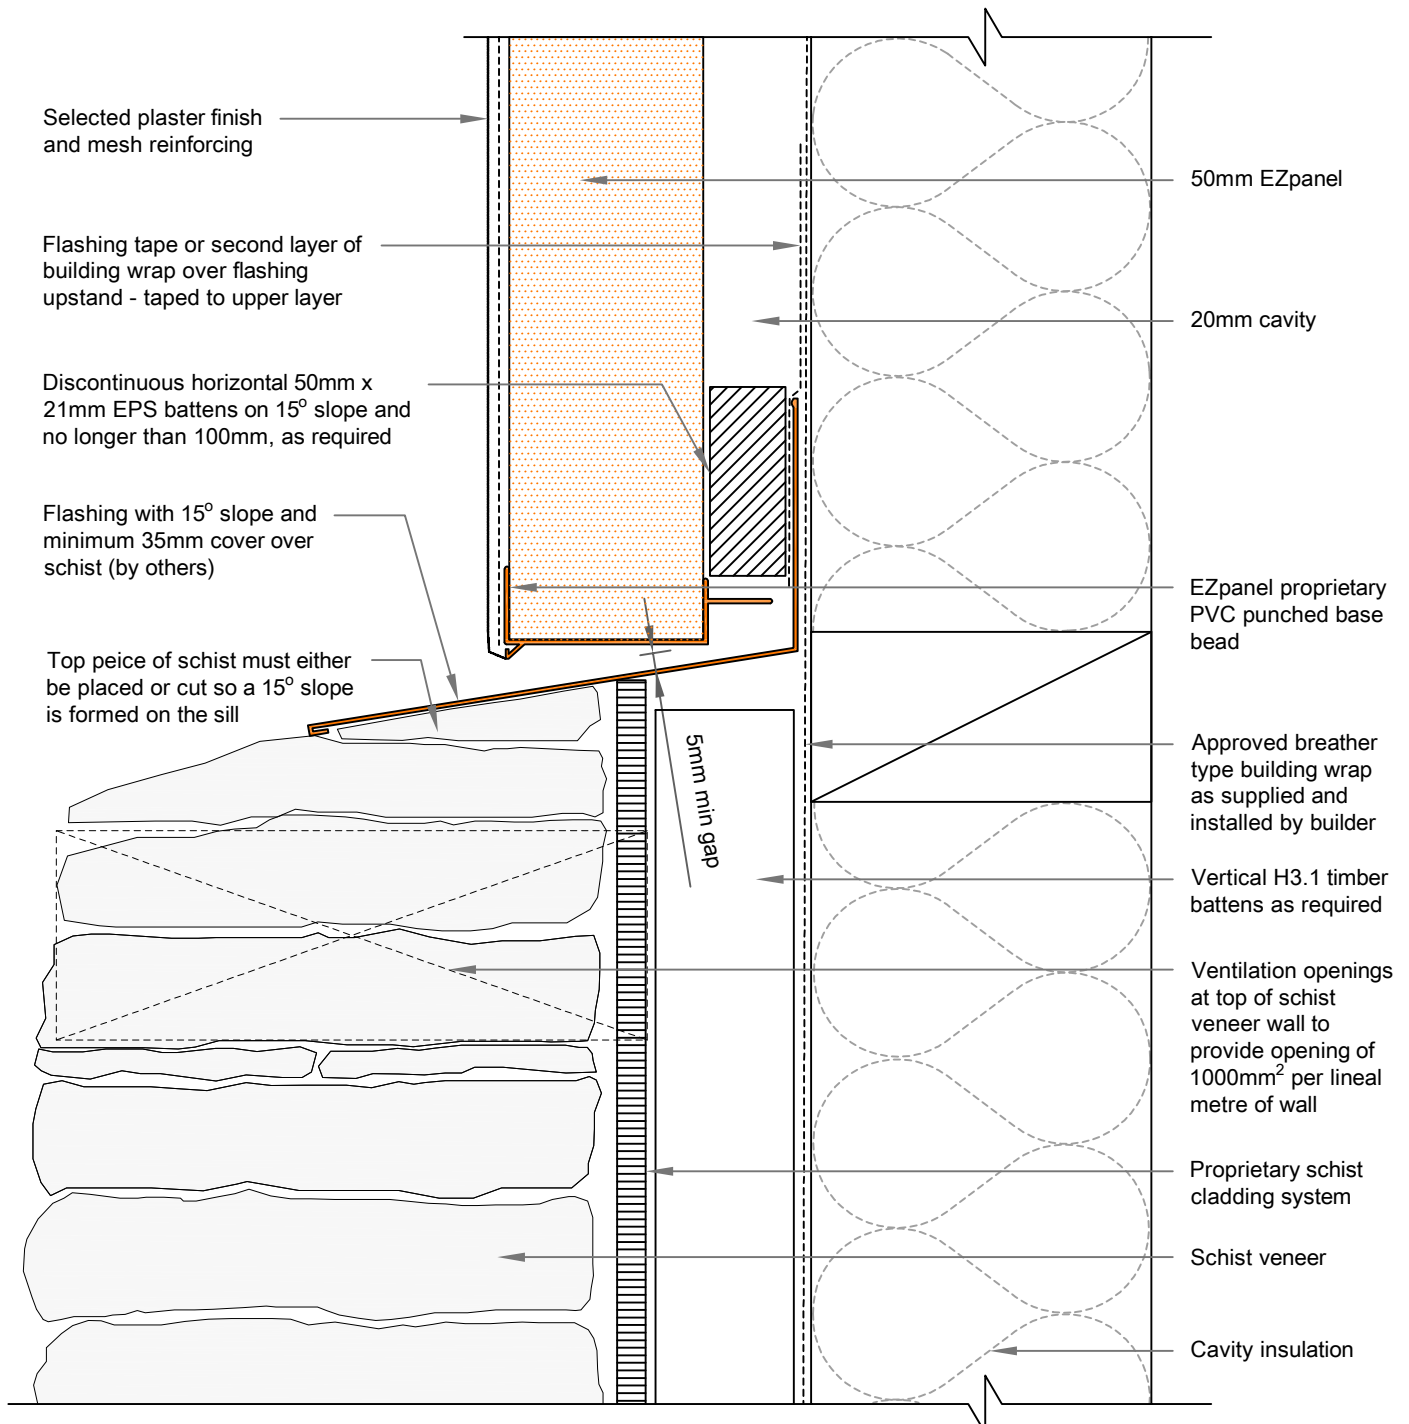

**19E**

## HORIZONTAL JOINT DETAIL

SCALE: 1:2

Real Schist - 50mm EZpanel - 20mm cavity with EPS Battens