




EzPanel

LIGHTWEIGHT CONCRETE CLADDING SYSTEM

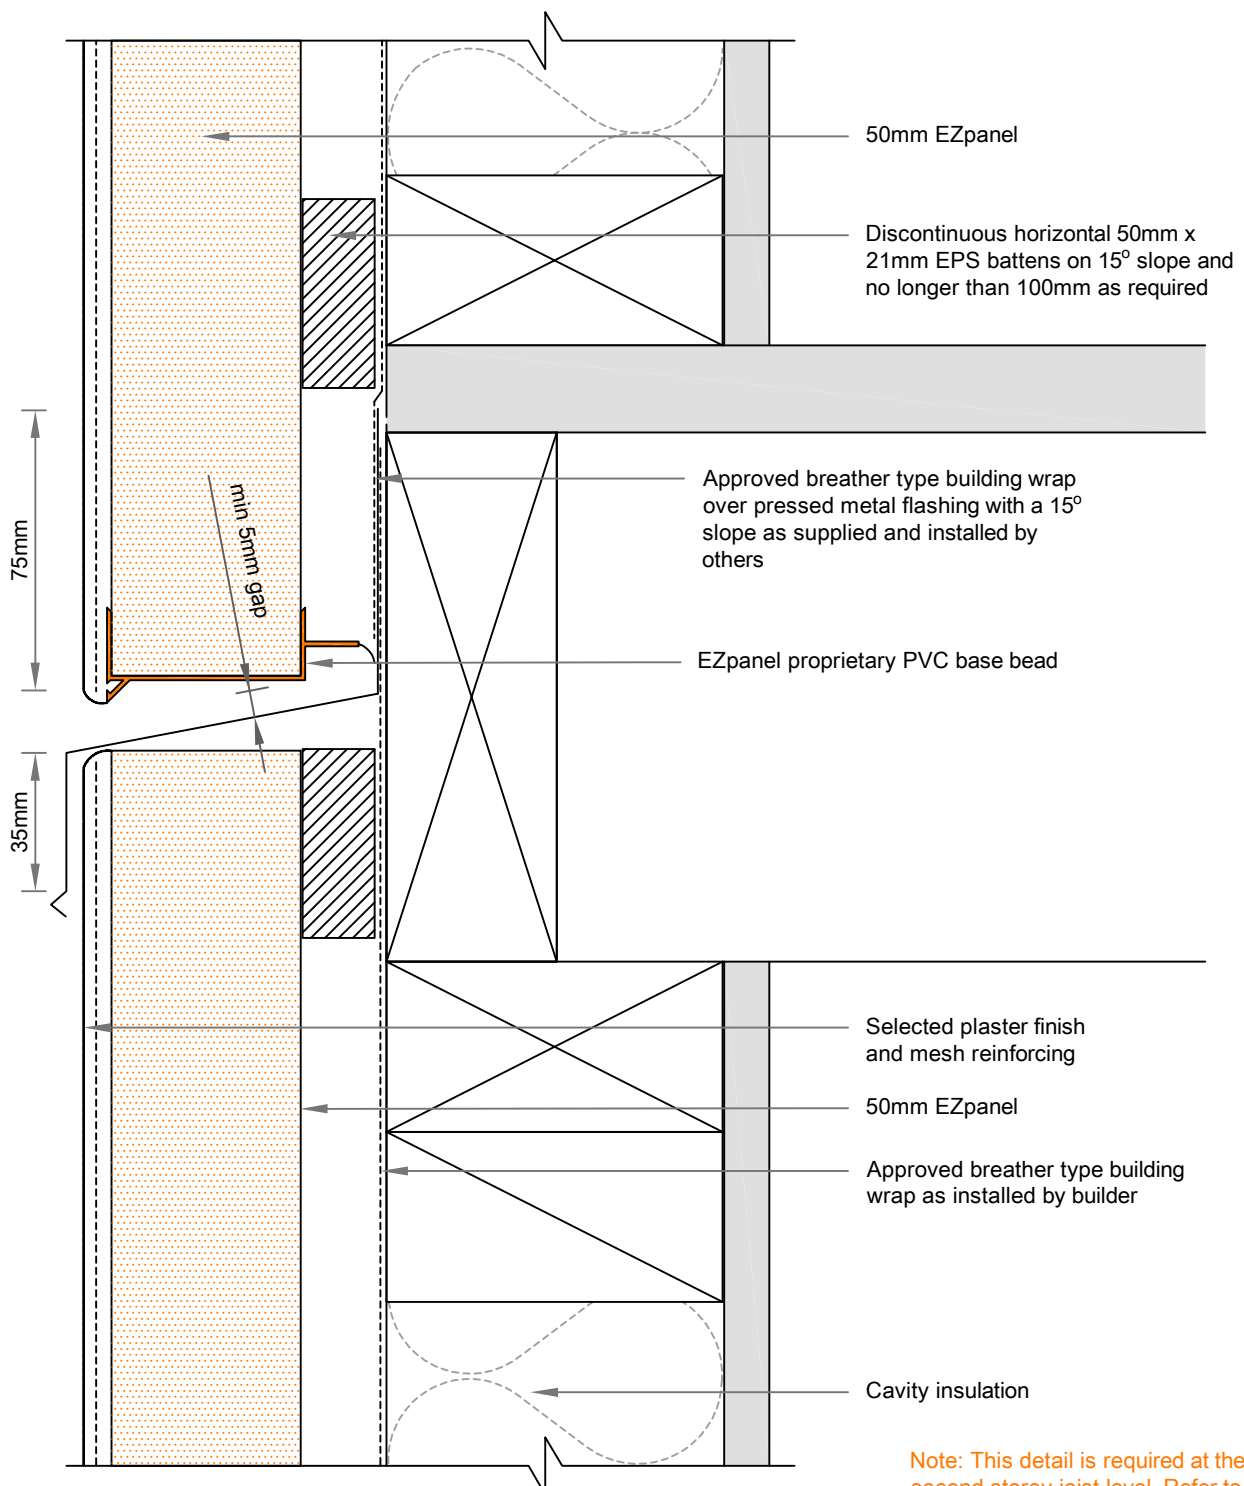

22A

SCALE: 1:2

INTER-STORY DRAINAGE JOINT DETAIL

50mm EZpanel - 20mm cavity with EPS Battens