




EzPanel

LIGHTWEIGHT CONCRETE CLADDING SYSTEM

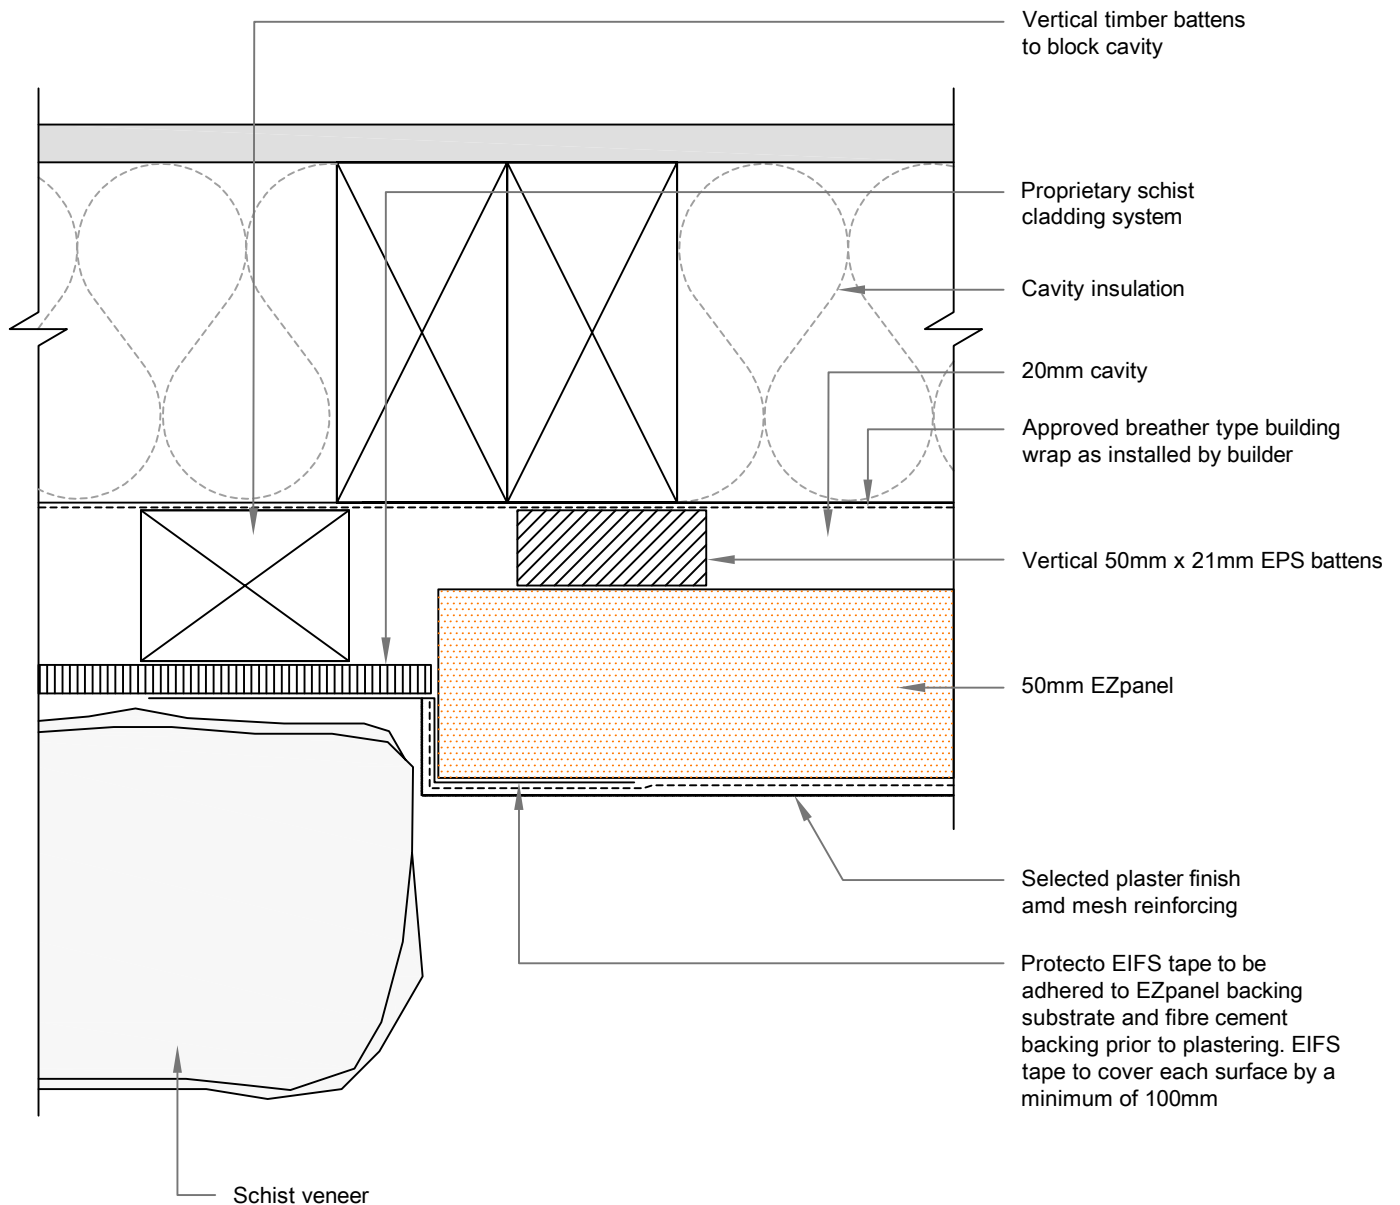

Note: The EZpanel system must be installed and painted prior to schist being applied

18G

VERTICAL JOINT DETAIL

SCALE: 1:2

Real Schist - 50mm EZpanel - 20mm cavity with EPS Battens