




EzPanel

LIGHTWEIGHT CONCRETE CLADDING SYSTEM

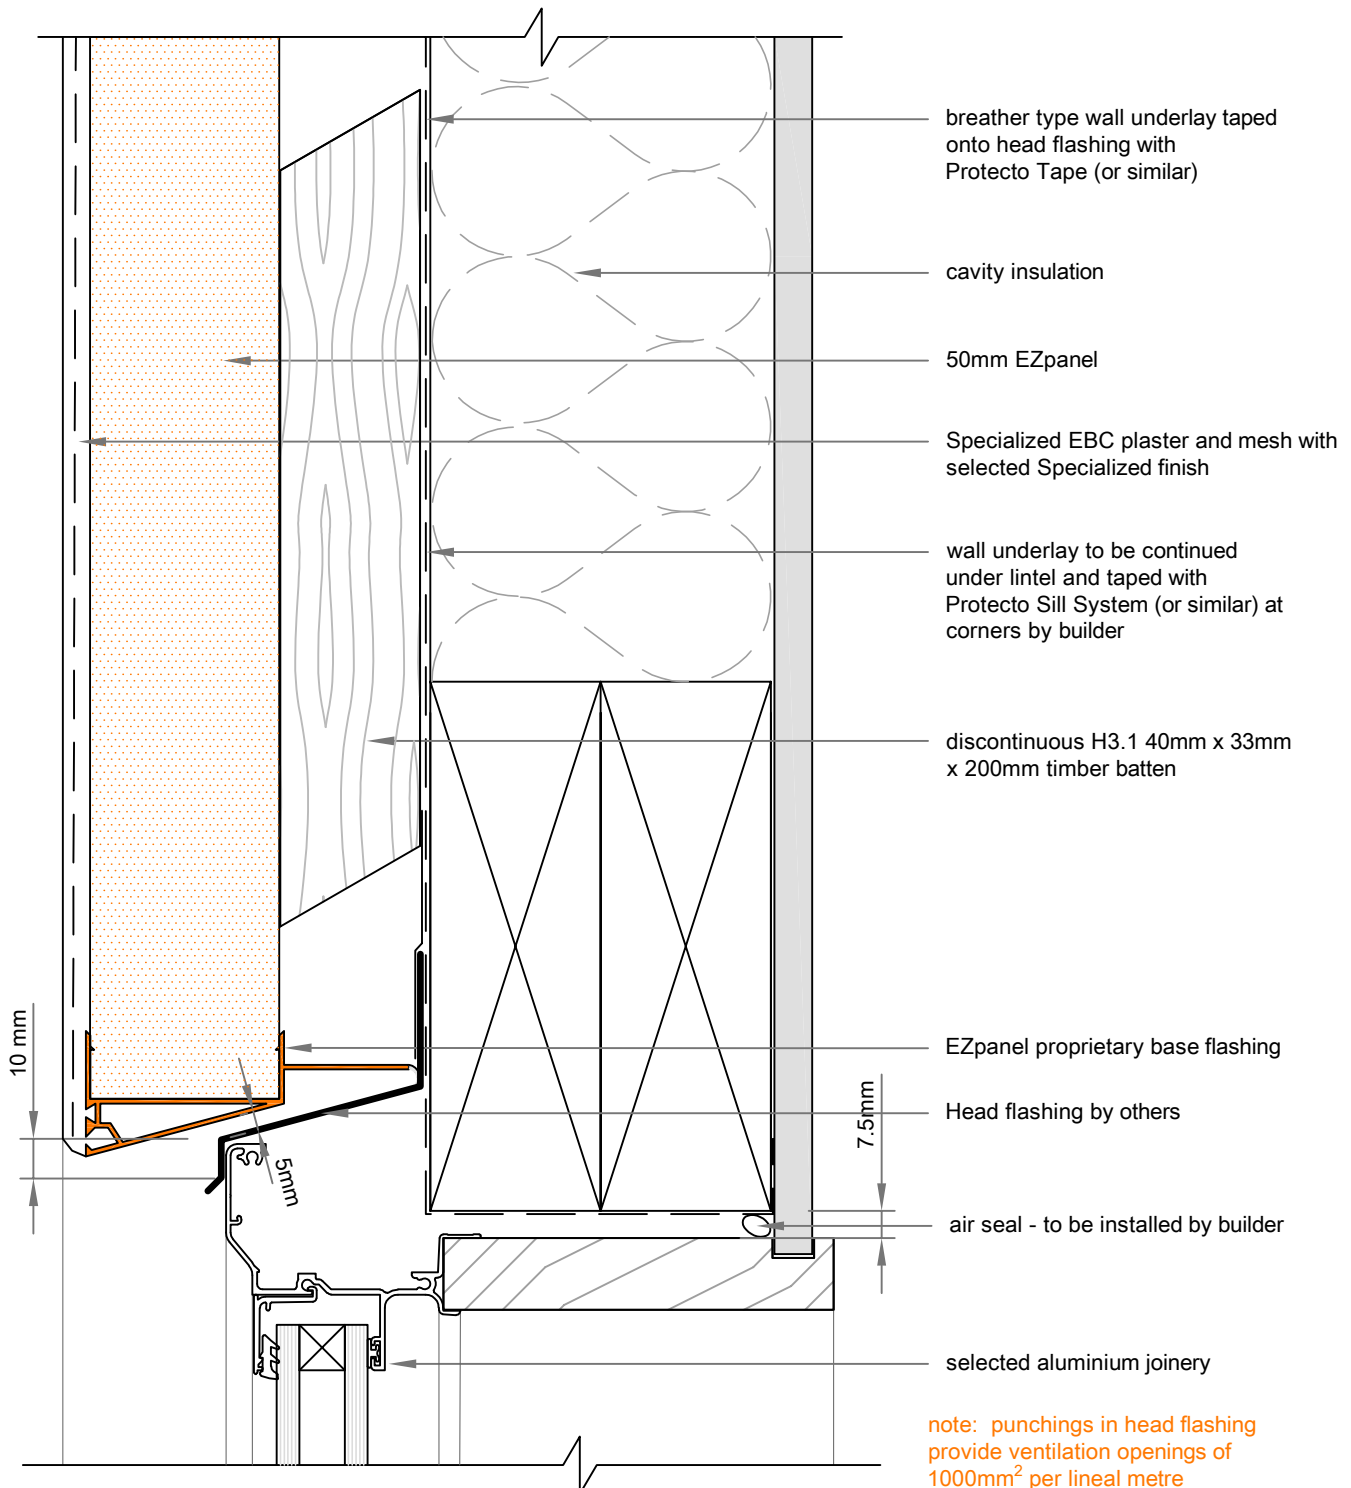

01C

SCALE: 1:2

WINDOW HEAD DETAIL

50mm Ezpanel - 40mm cavity with timber battens & Head Flashing