




EzPanel

LIGHTWEIGHT CONCRETE CLADDING SYSTEM

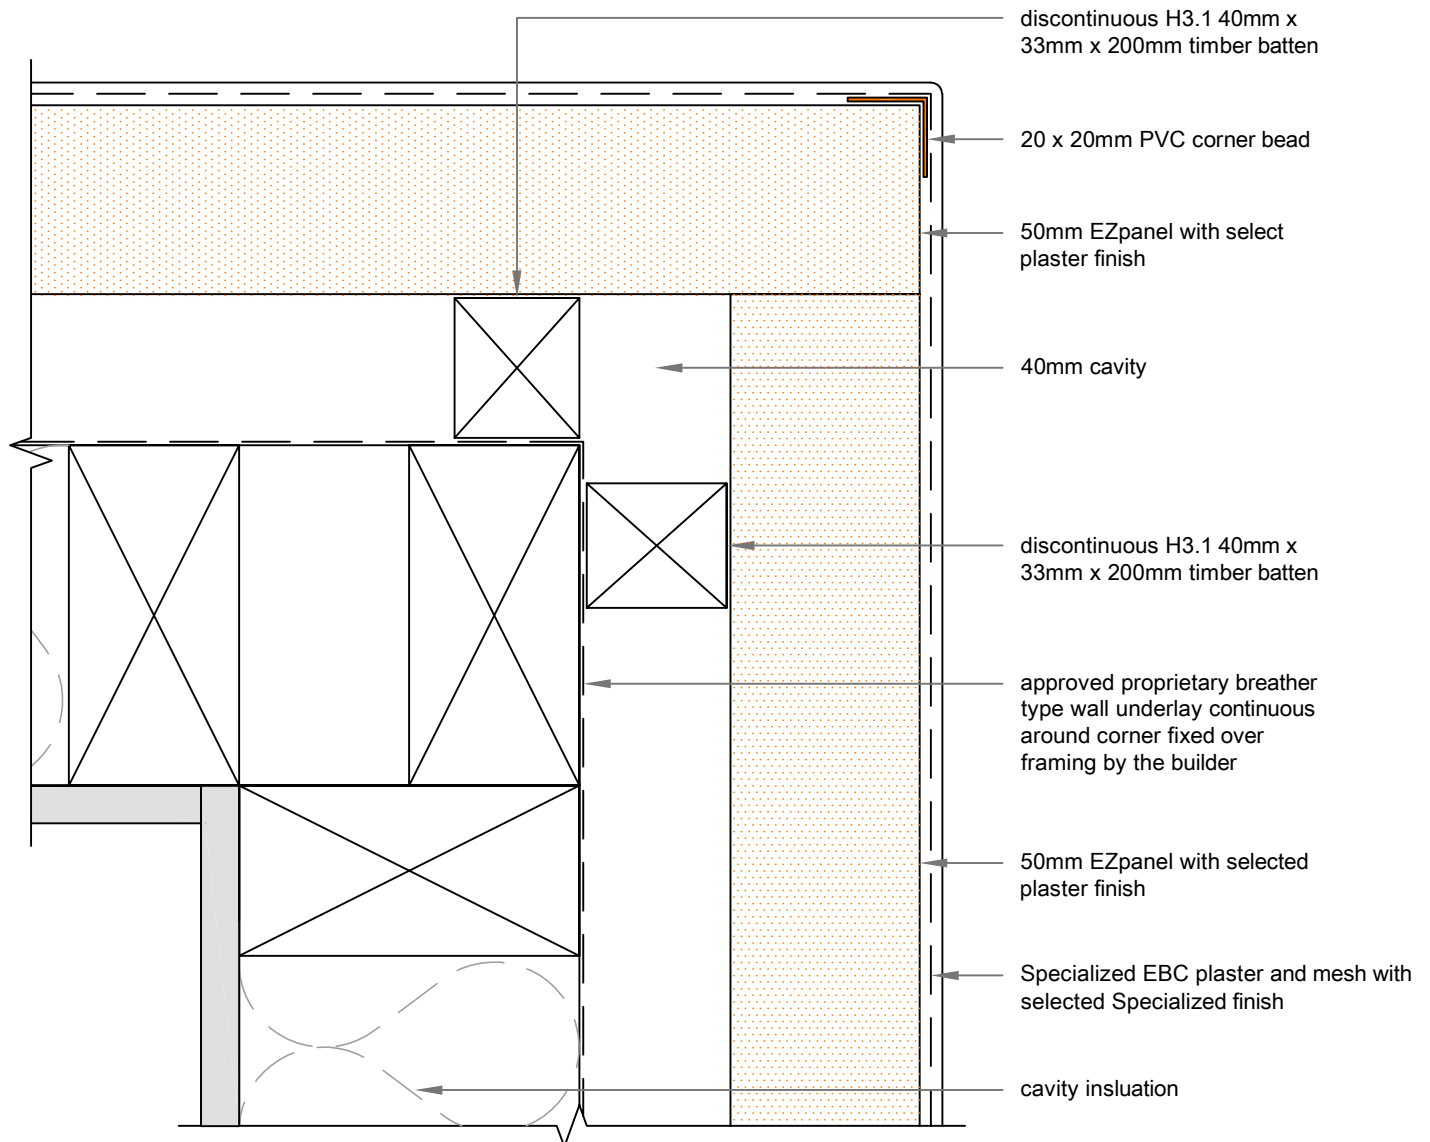

05A

EXTERNAL CORNER DETAIL

SCALE: 1:2

50mm EZpanel - 40mm cavity with timber battens