




EzPanel

LIGHTWEIGHT CONCRETE CLADDING SYSTEM

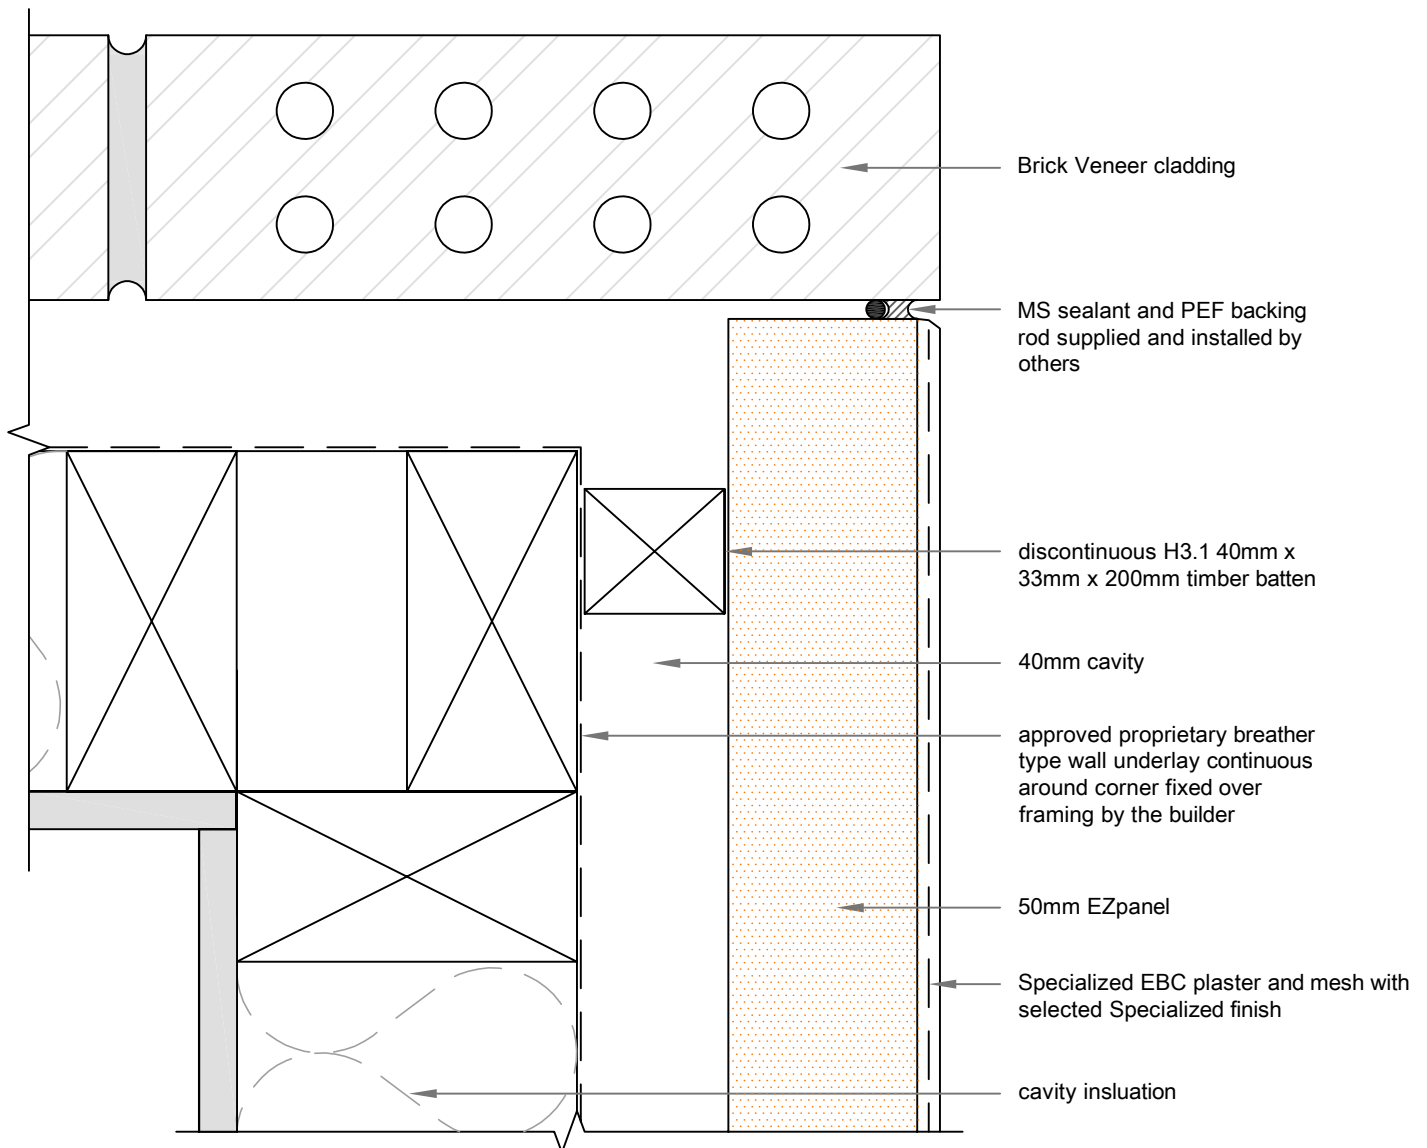

05B

EXTERNAL CORNER DETAIL

SCALE: 1:2

Brick - 50mm EZpanel - 40mm cavity with timber battens