




# EzPanel

LIGHTWEIGHT CONCRETE CLADDING SYSTEM

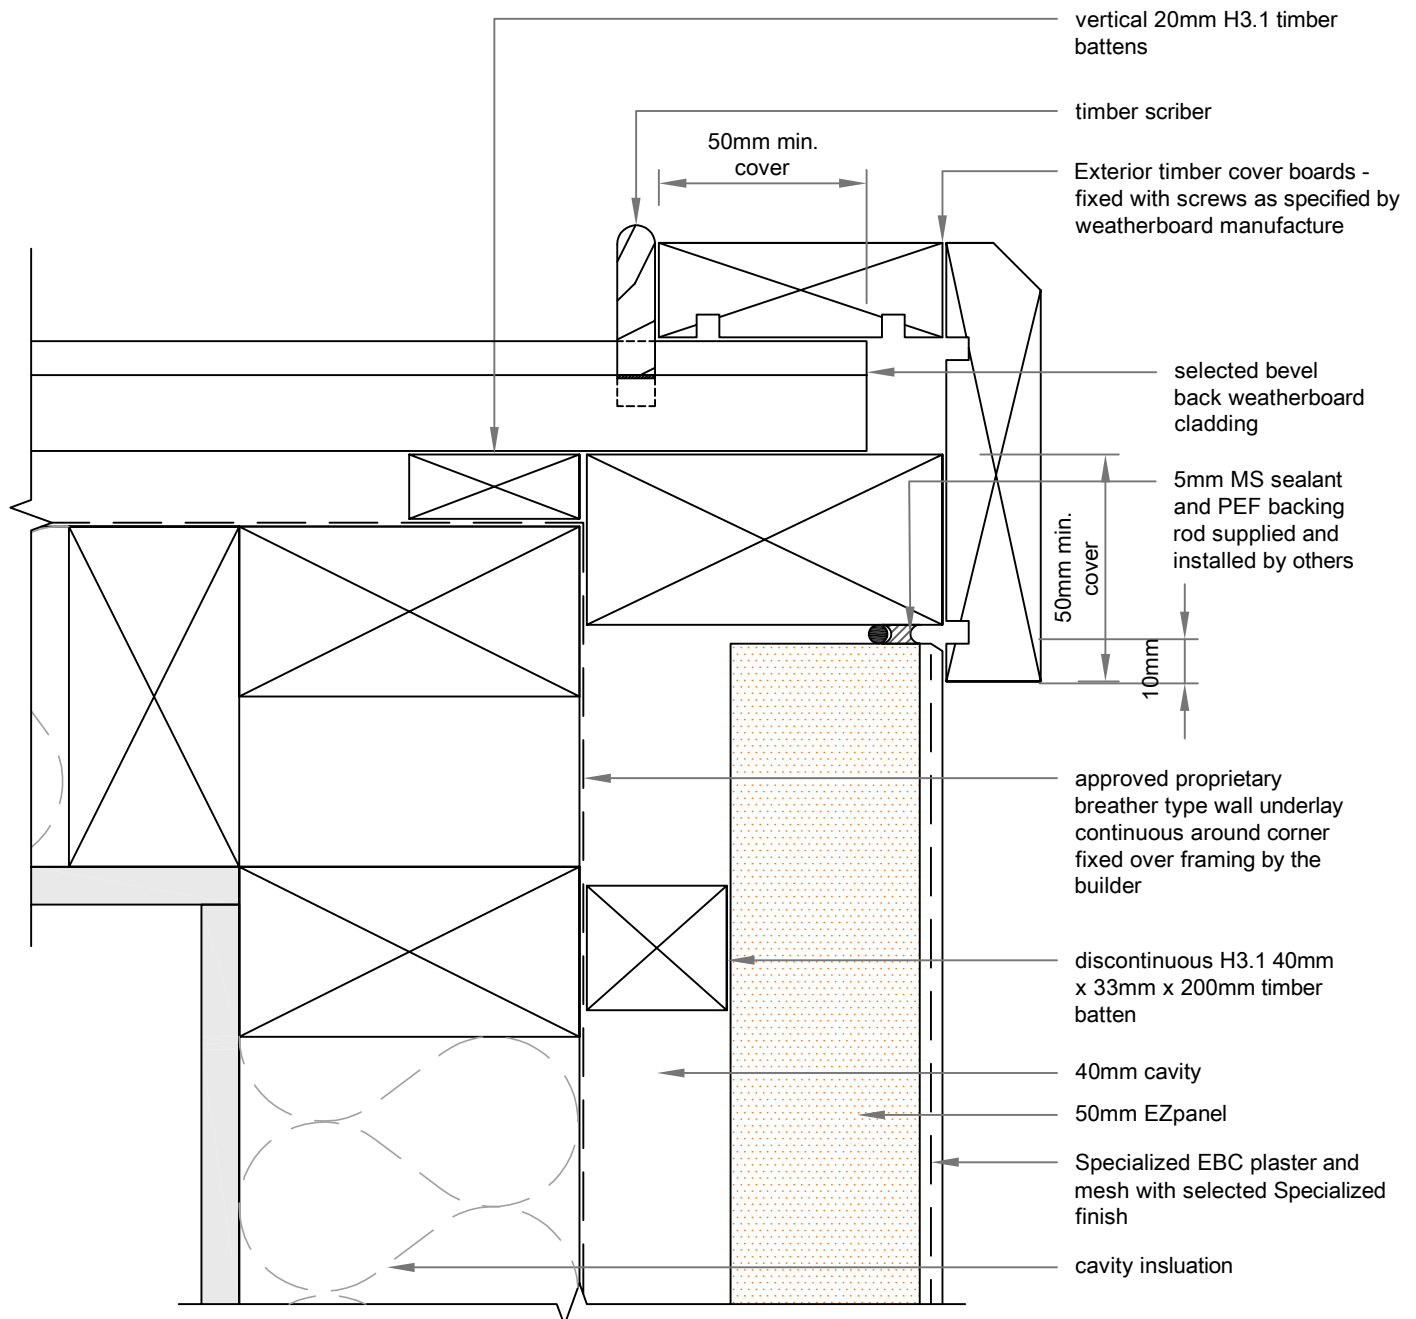

**05C**

## EXTERNAL CORNER DETAIL

SCALE: 1:2

Bevel back weatherboard - 50mm EZpanel - 40mm cavity with timber battens