




EzPanel

LIGHTWEIGHT CONCRETE CLADDING SYSTEM

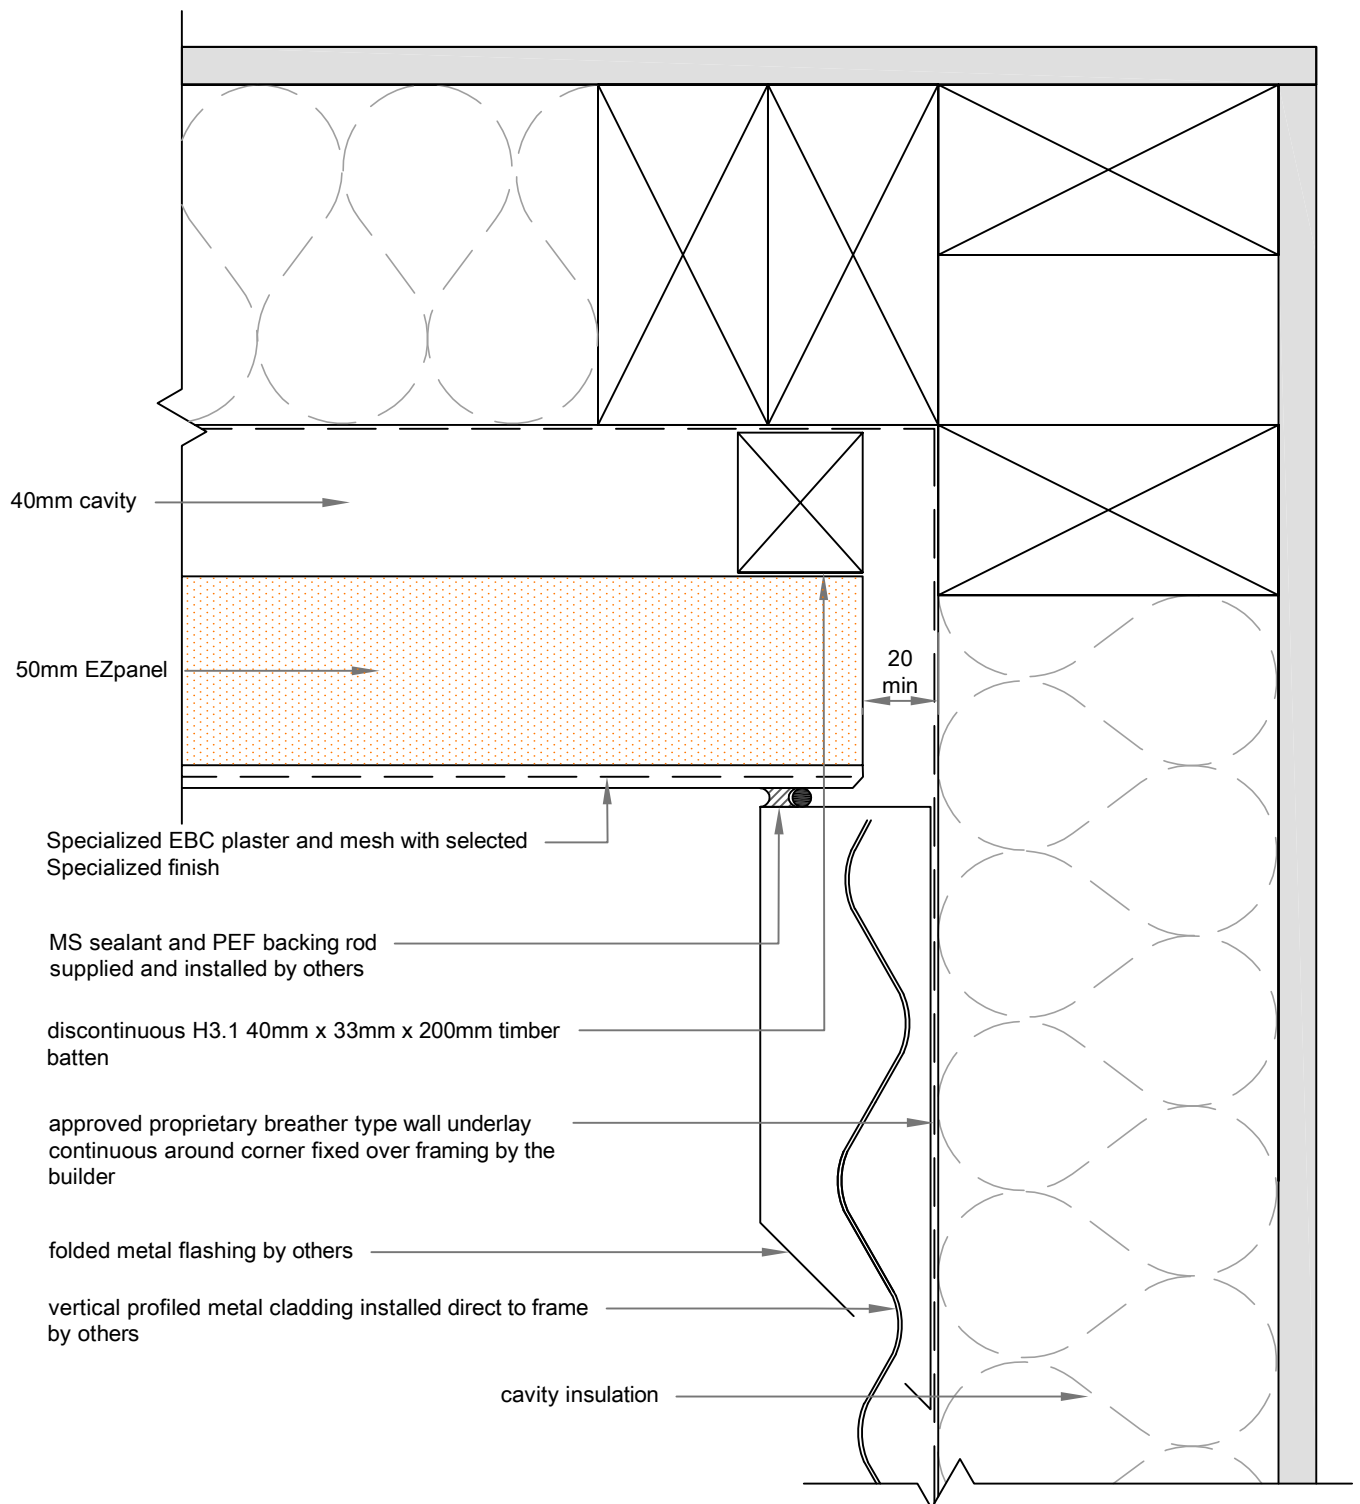

06E

INTERNAL CORNER DETAIL

SCALE: 1:2

Profiled metal - 50mm EZpanel - 40mm cavity with timber battens