




EzPanel

LIGHTWEIGHT CONCRETE CLADDING SYSTEM

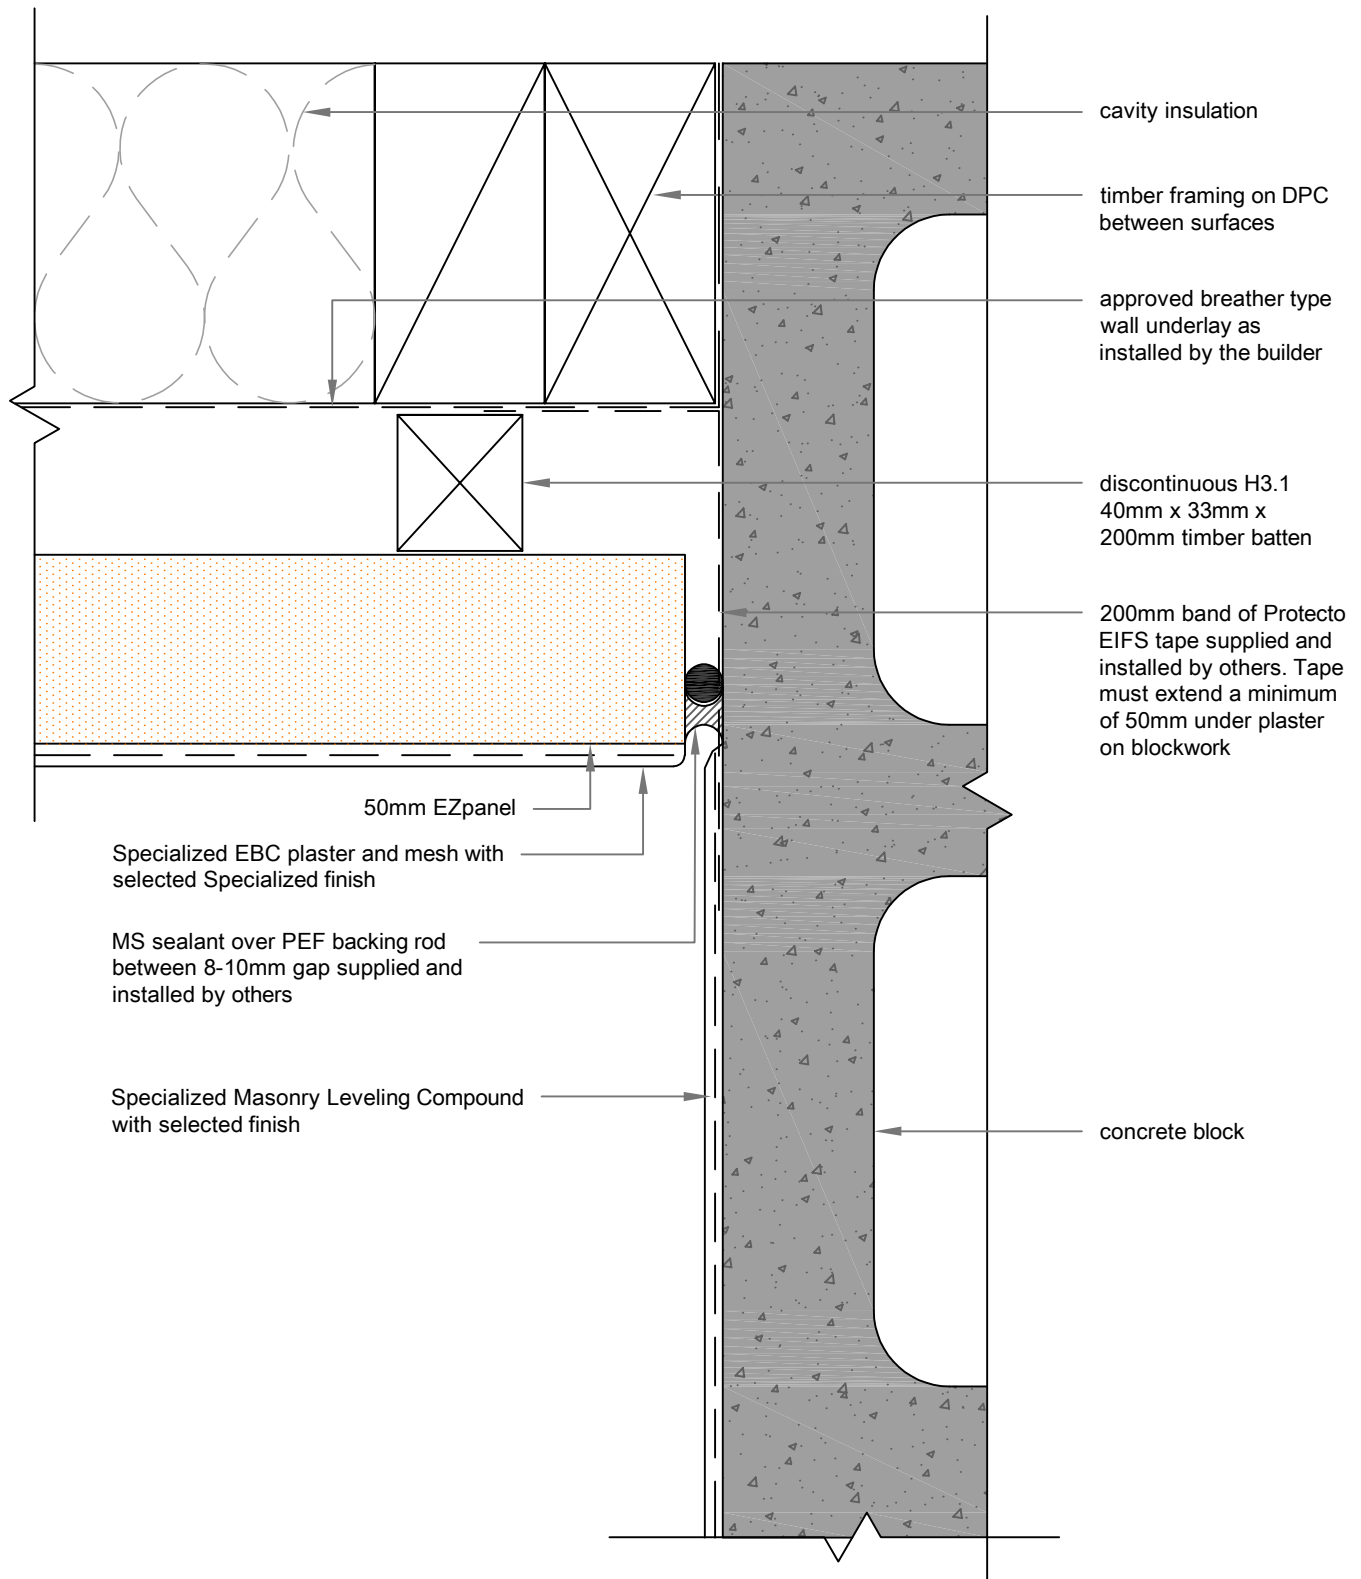

06H

SCALE: 1:2

INTERNAL CORNER DETAIL

Concrete block - 50mm EZpanel - 40mm cavity with timber battens